


GENERAL ARRANGEMENT OF FULLY SUPPORTED FLOOR

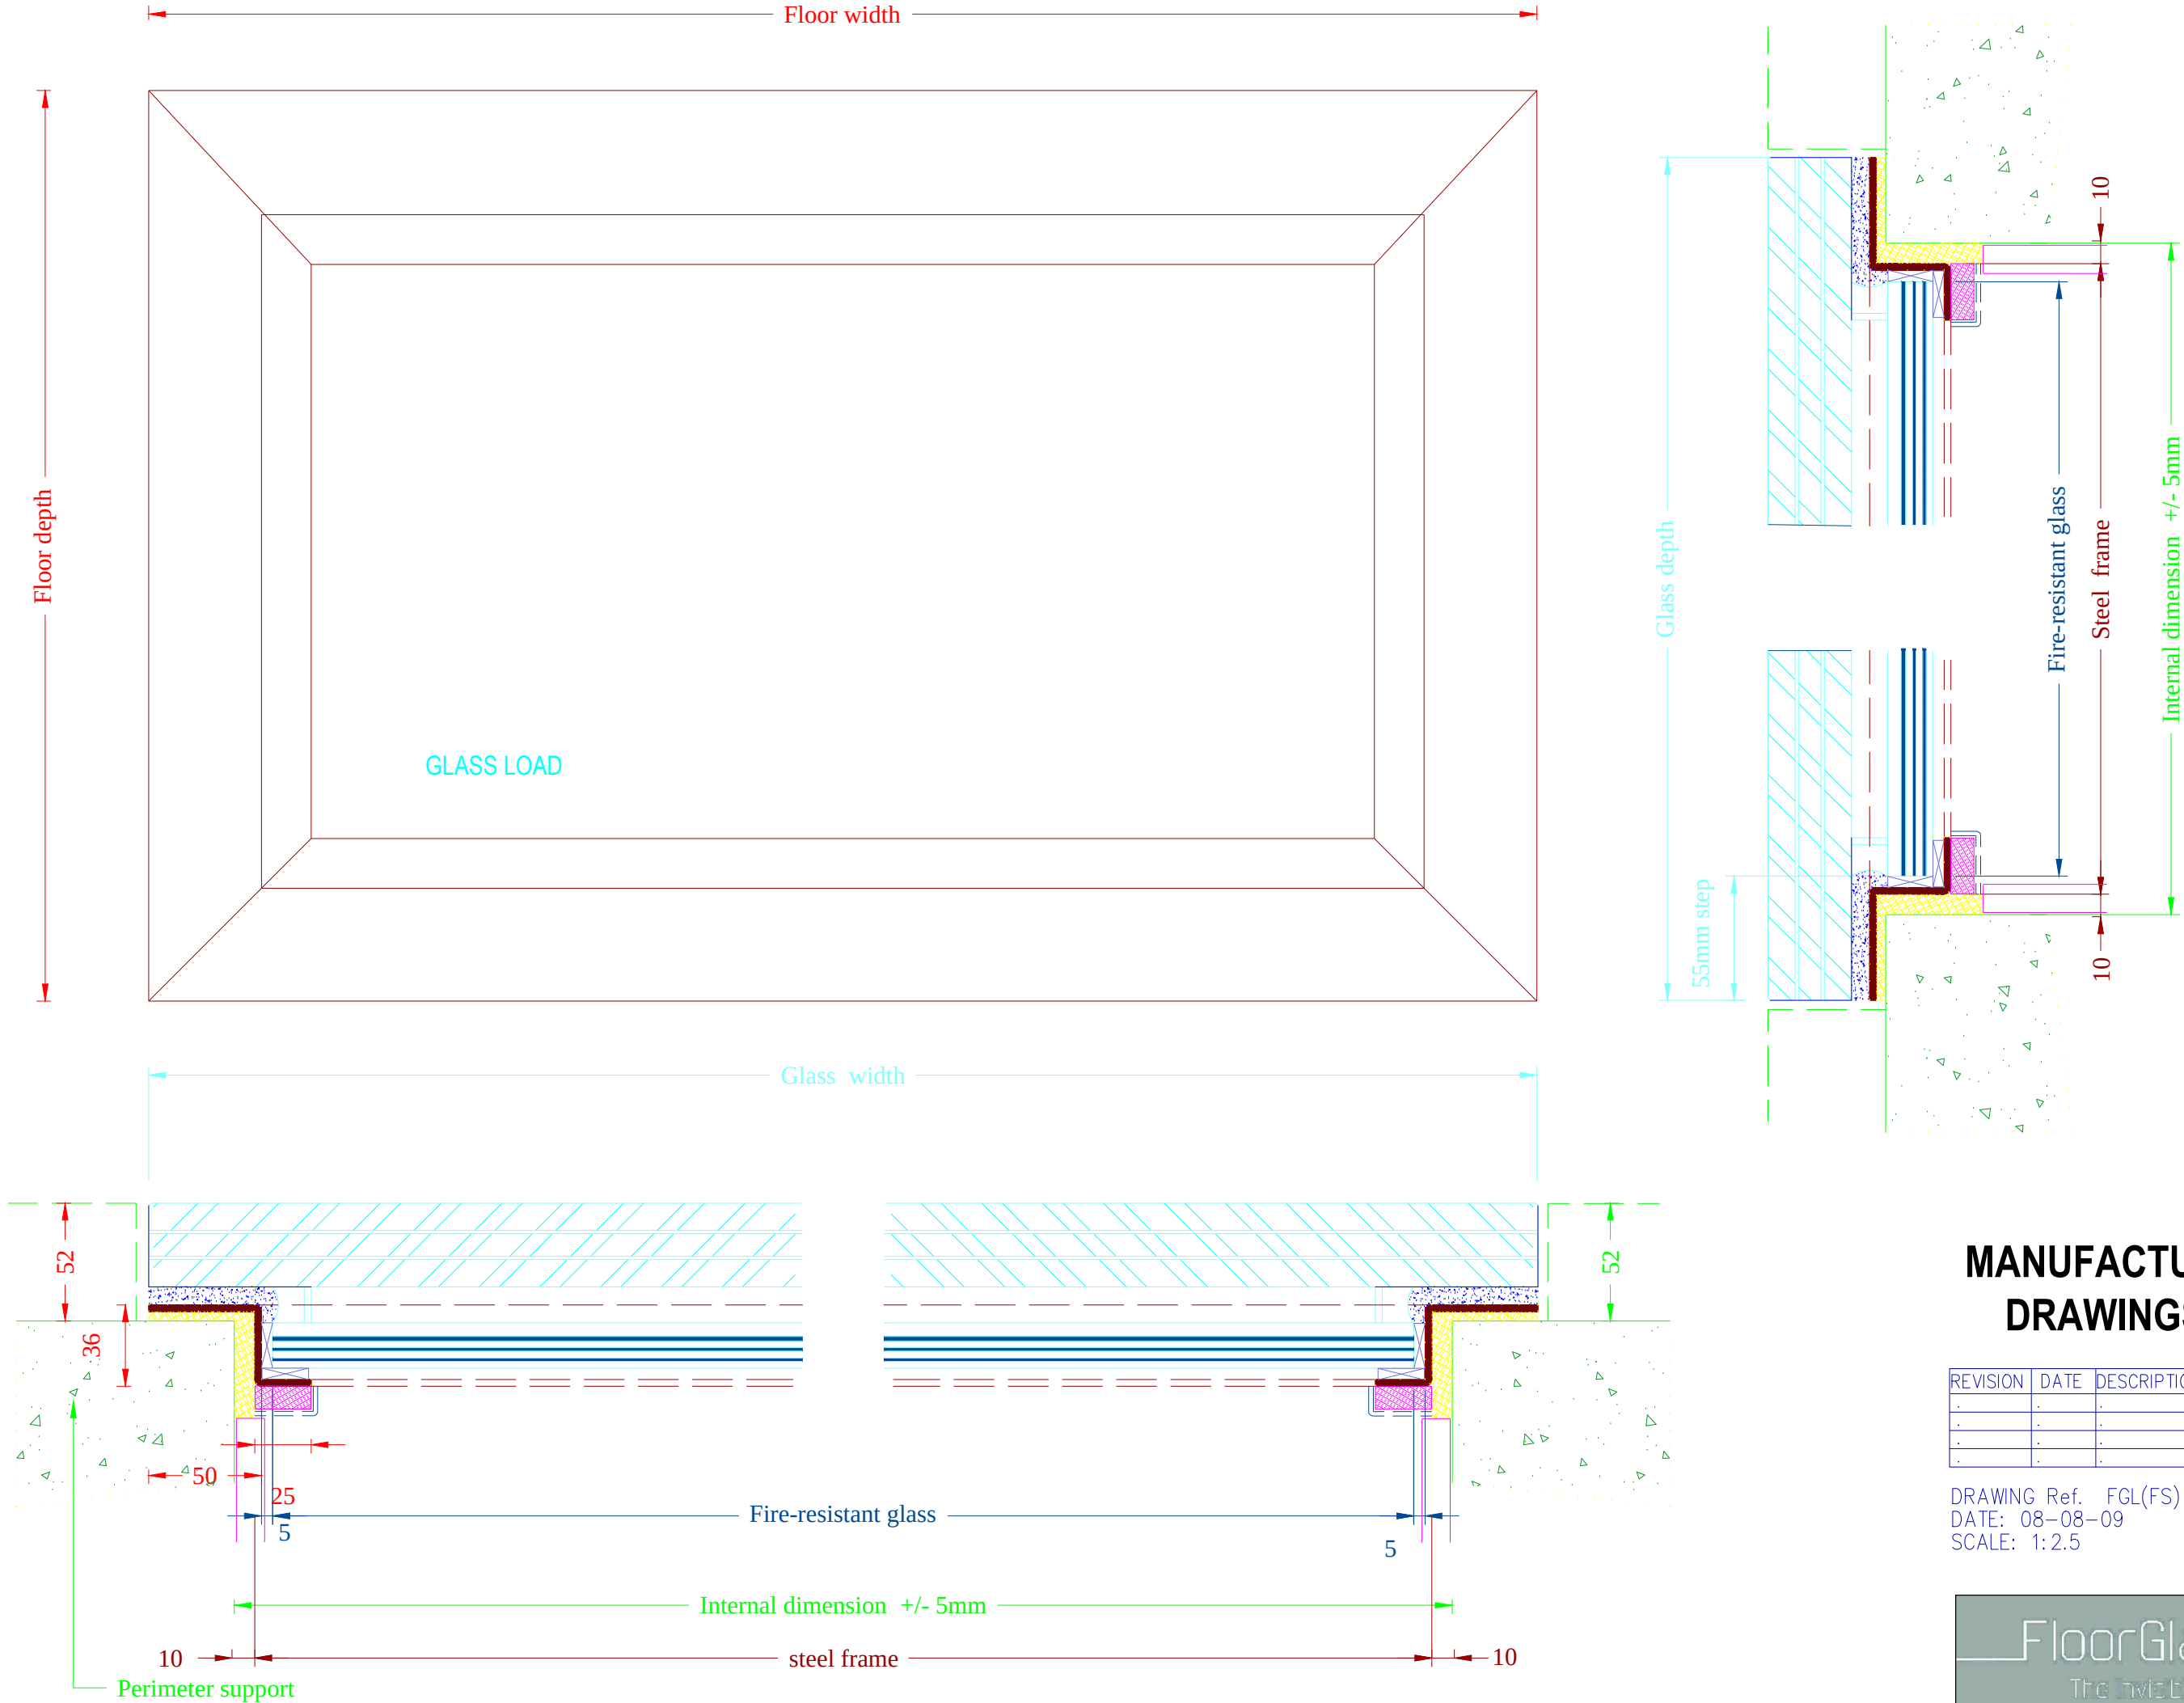


MANUFACTURE
DRAWINGS

REVISION	DATE	DESCRIPTION OF CHANGES
.	.	.
.	.	.
.	.	.

DRAWING Ref. FGL(FS)
DATE: 08-08-09
SCALE: 1:2.5



GENERAL ARRANGEMENT OF 3-EDGE SUPPORTED FLOOR

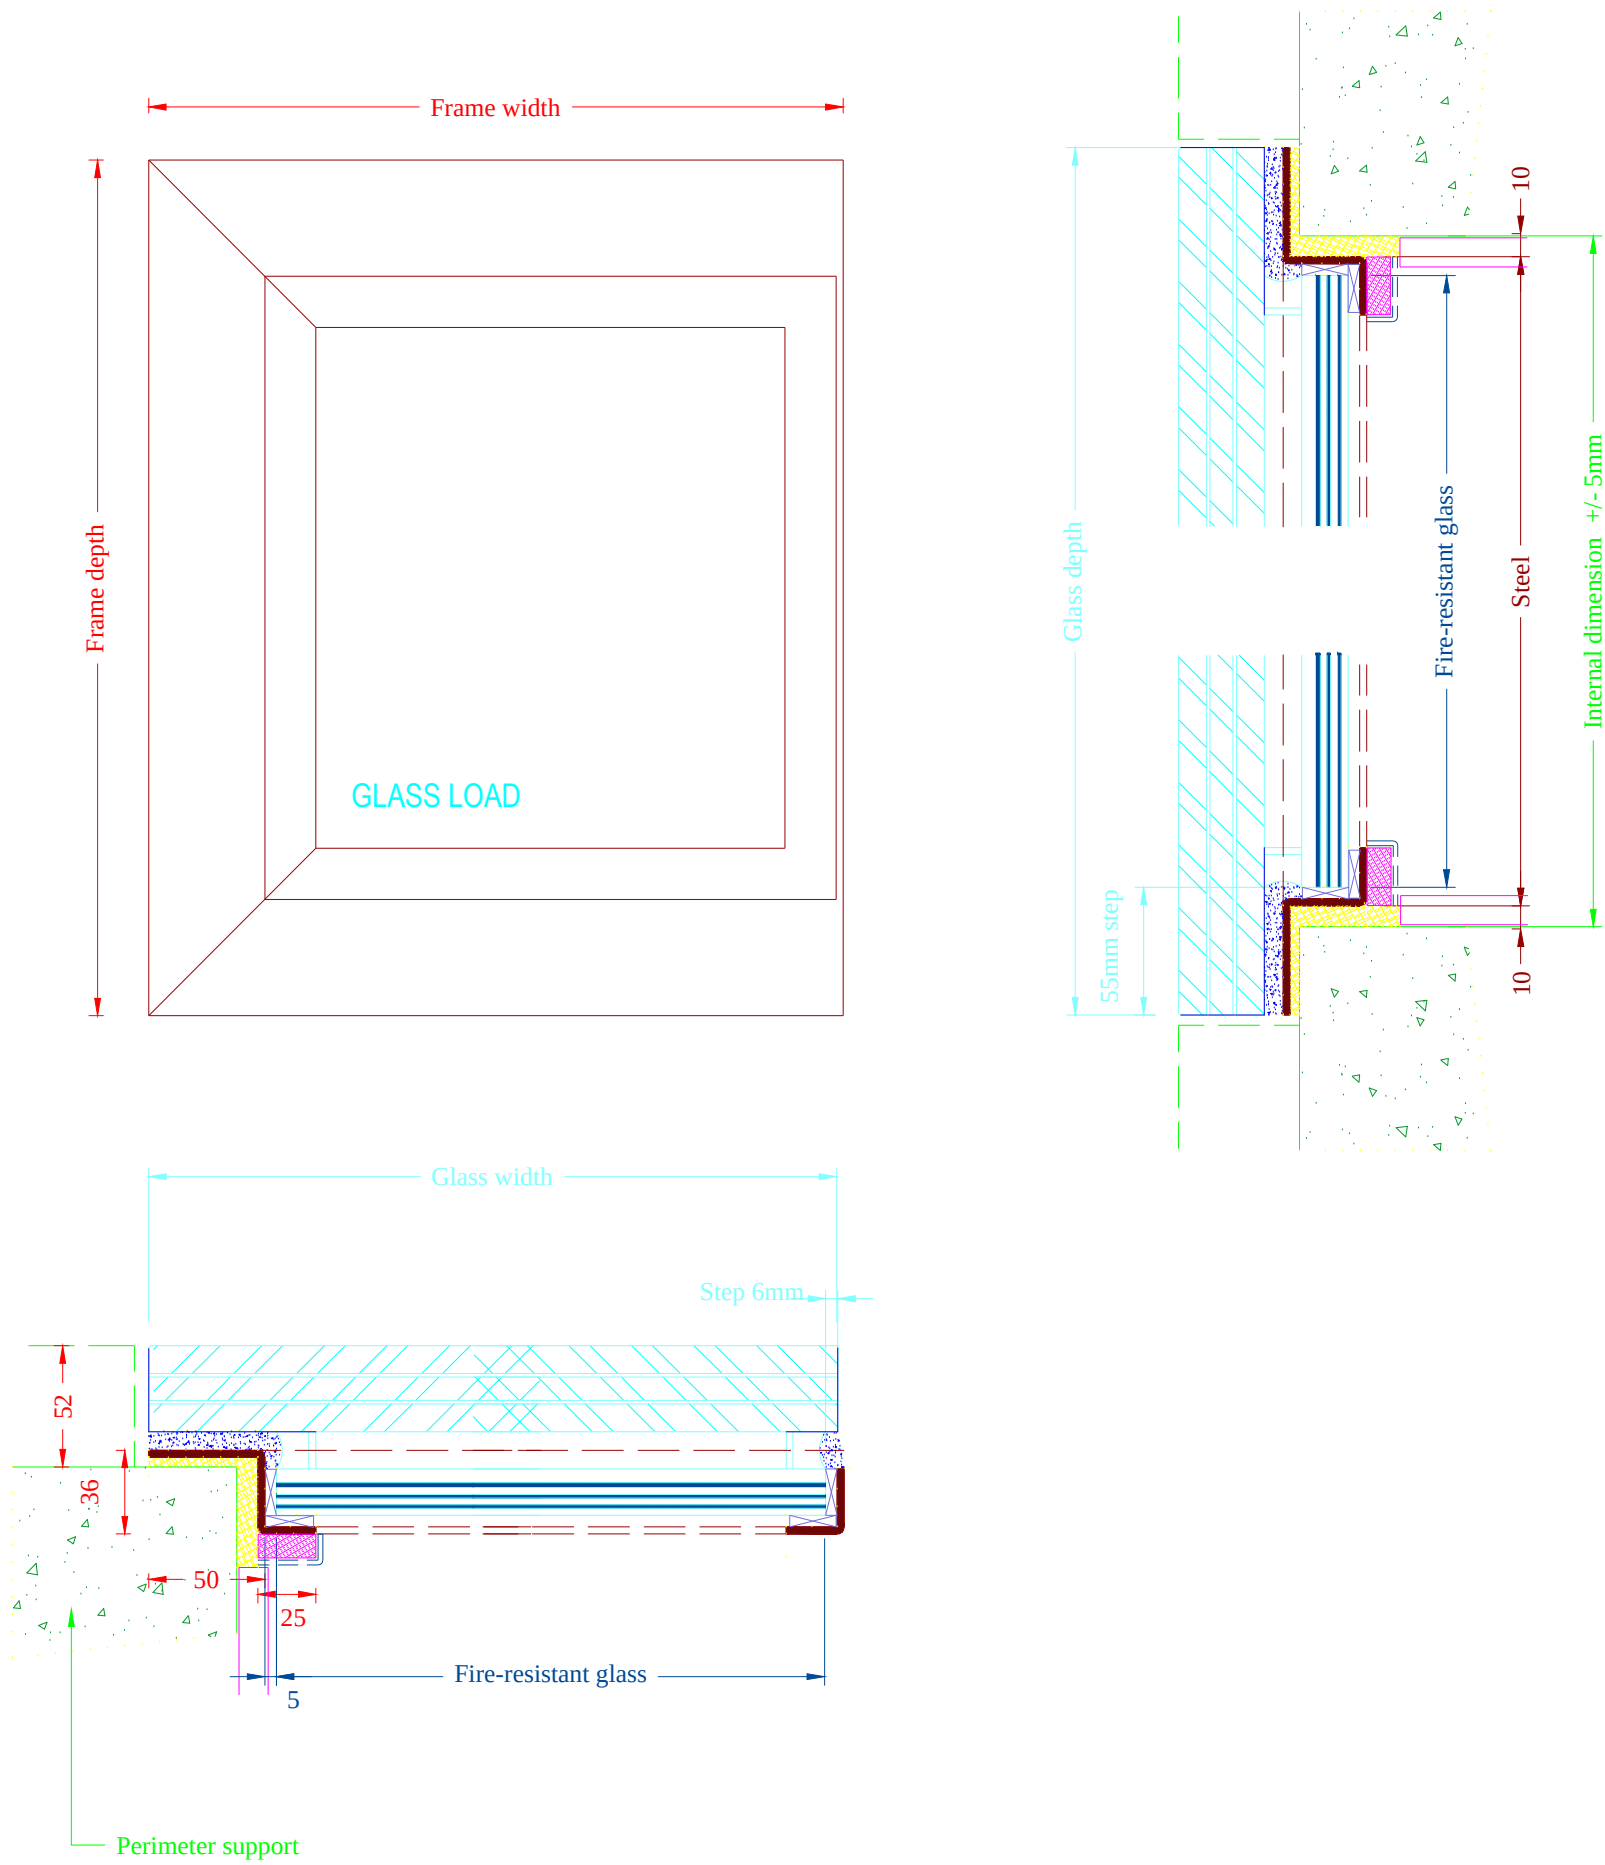




MANUFACTURE
DRAWINGS

REVISION	DATE	DESCRIPTION OF CHANGES
.	.	.
.	.	.
.	.	.
.	.	.

DRAWING Ref. FGZ(3ES)
DATE: 08-08-09
SCALE: 1:2.5



GENERAL ARRANGEMENT OF 2-EDGE SUPPORTED FLOOR

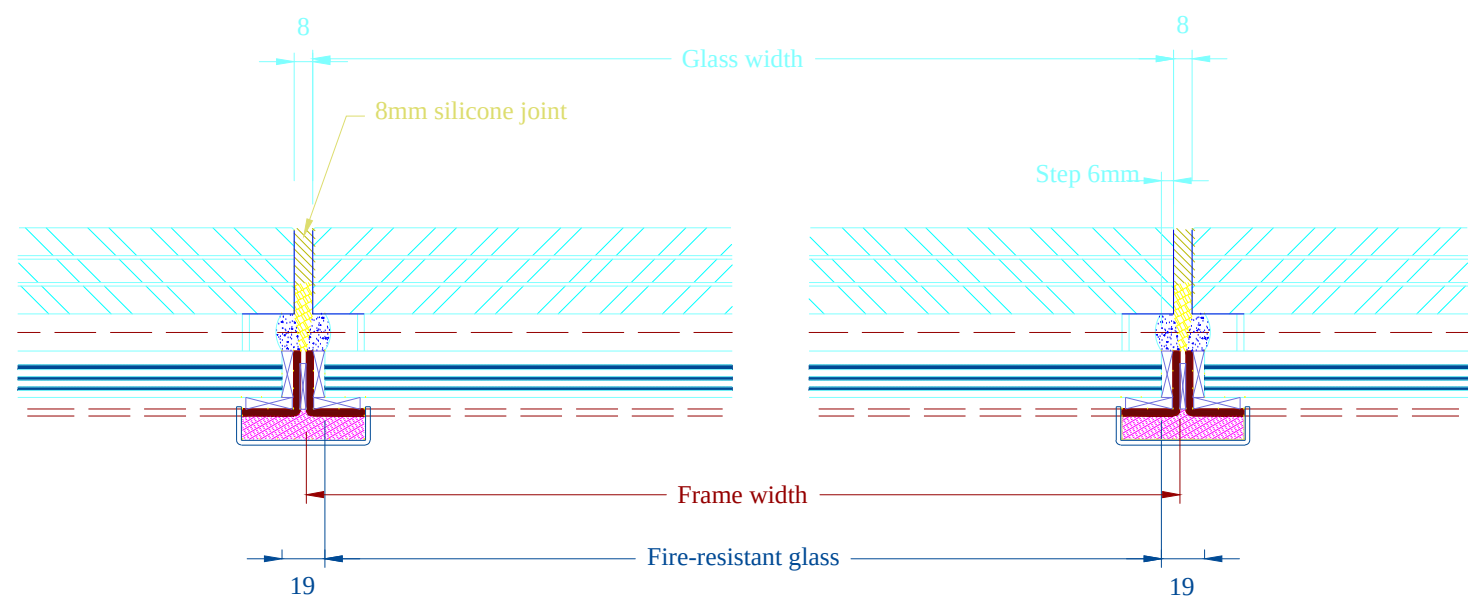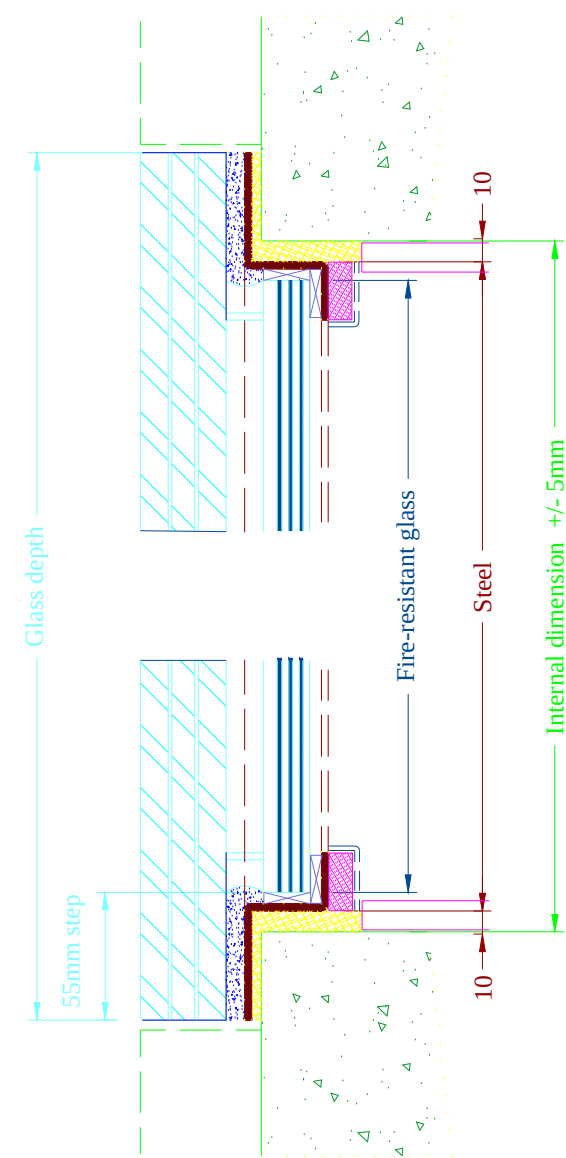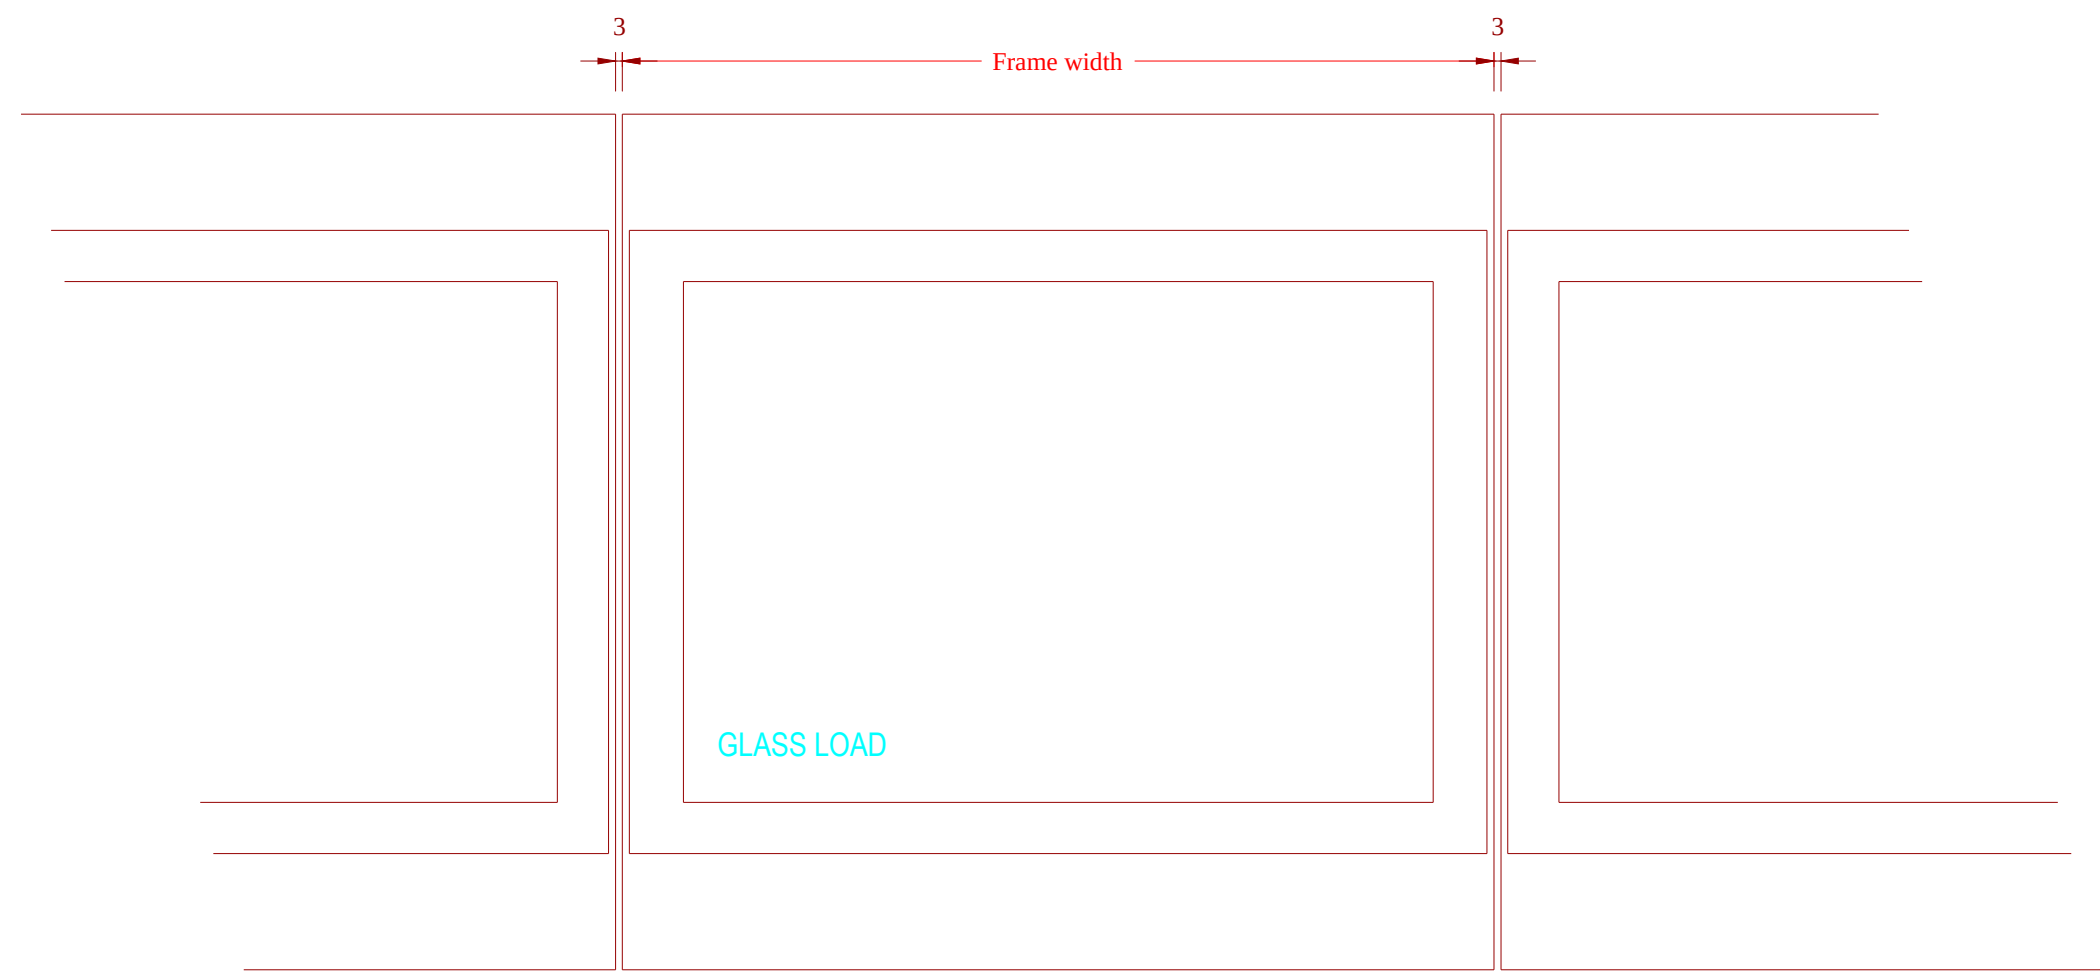


MANUFACTURE
DRAWINGS

REVISION	DATE	DESCRIPTION OF CHANGES
.	.	.
.	.	.
.	.	.

DRAWING Ref. FGZ(2ES)
DATE: 08-08-09
SCALE: 1:2.5



GENERAL ARRANGEMENT OF SILICONE JOINTED FLOOR

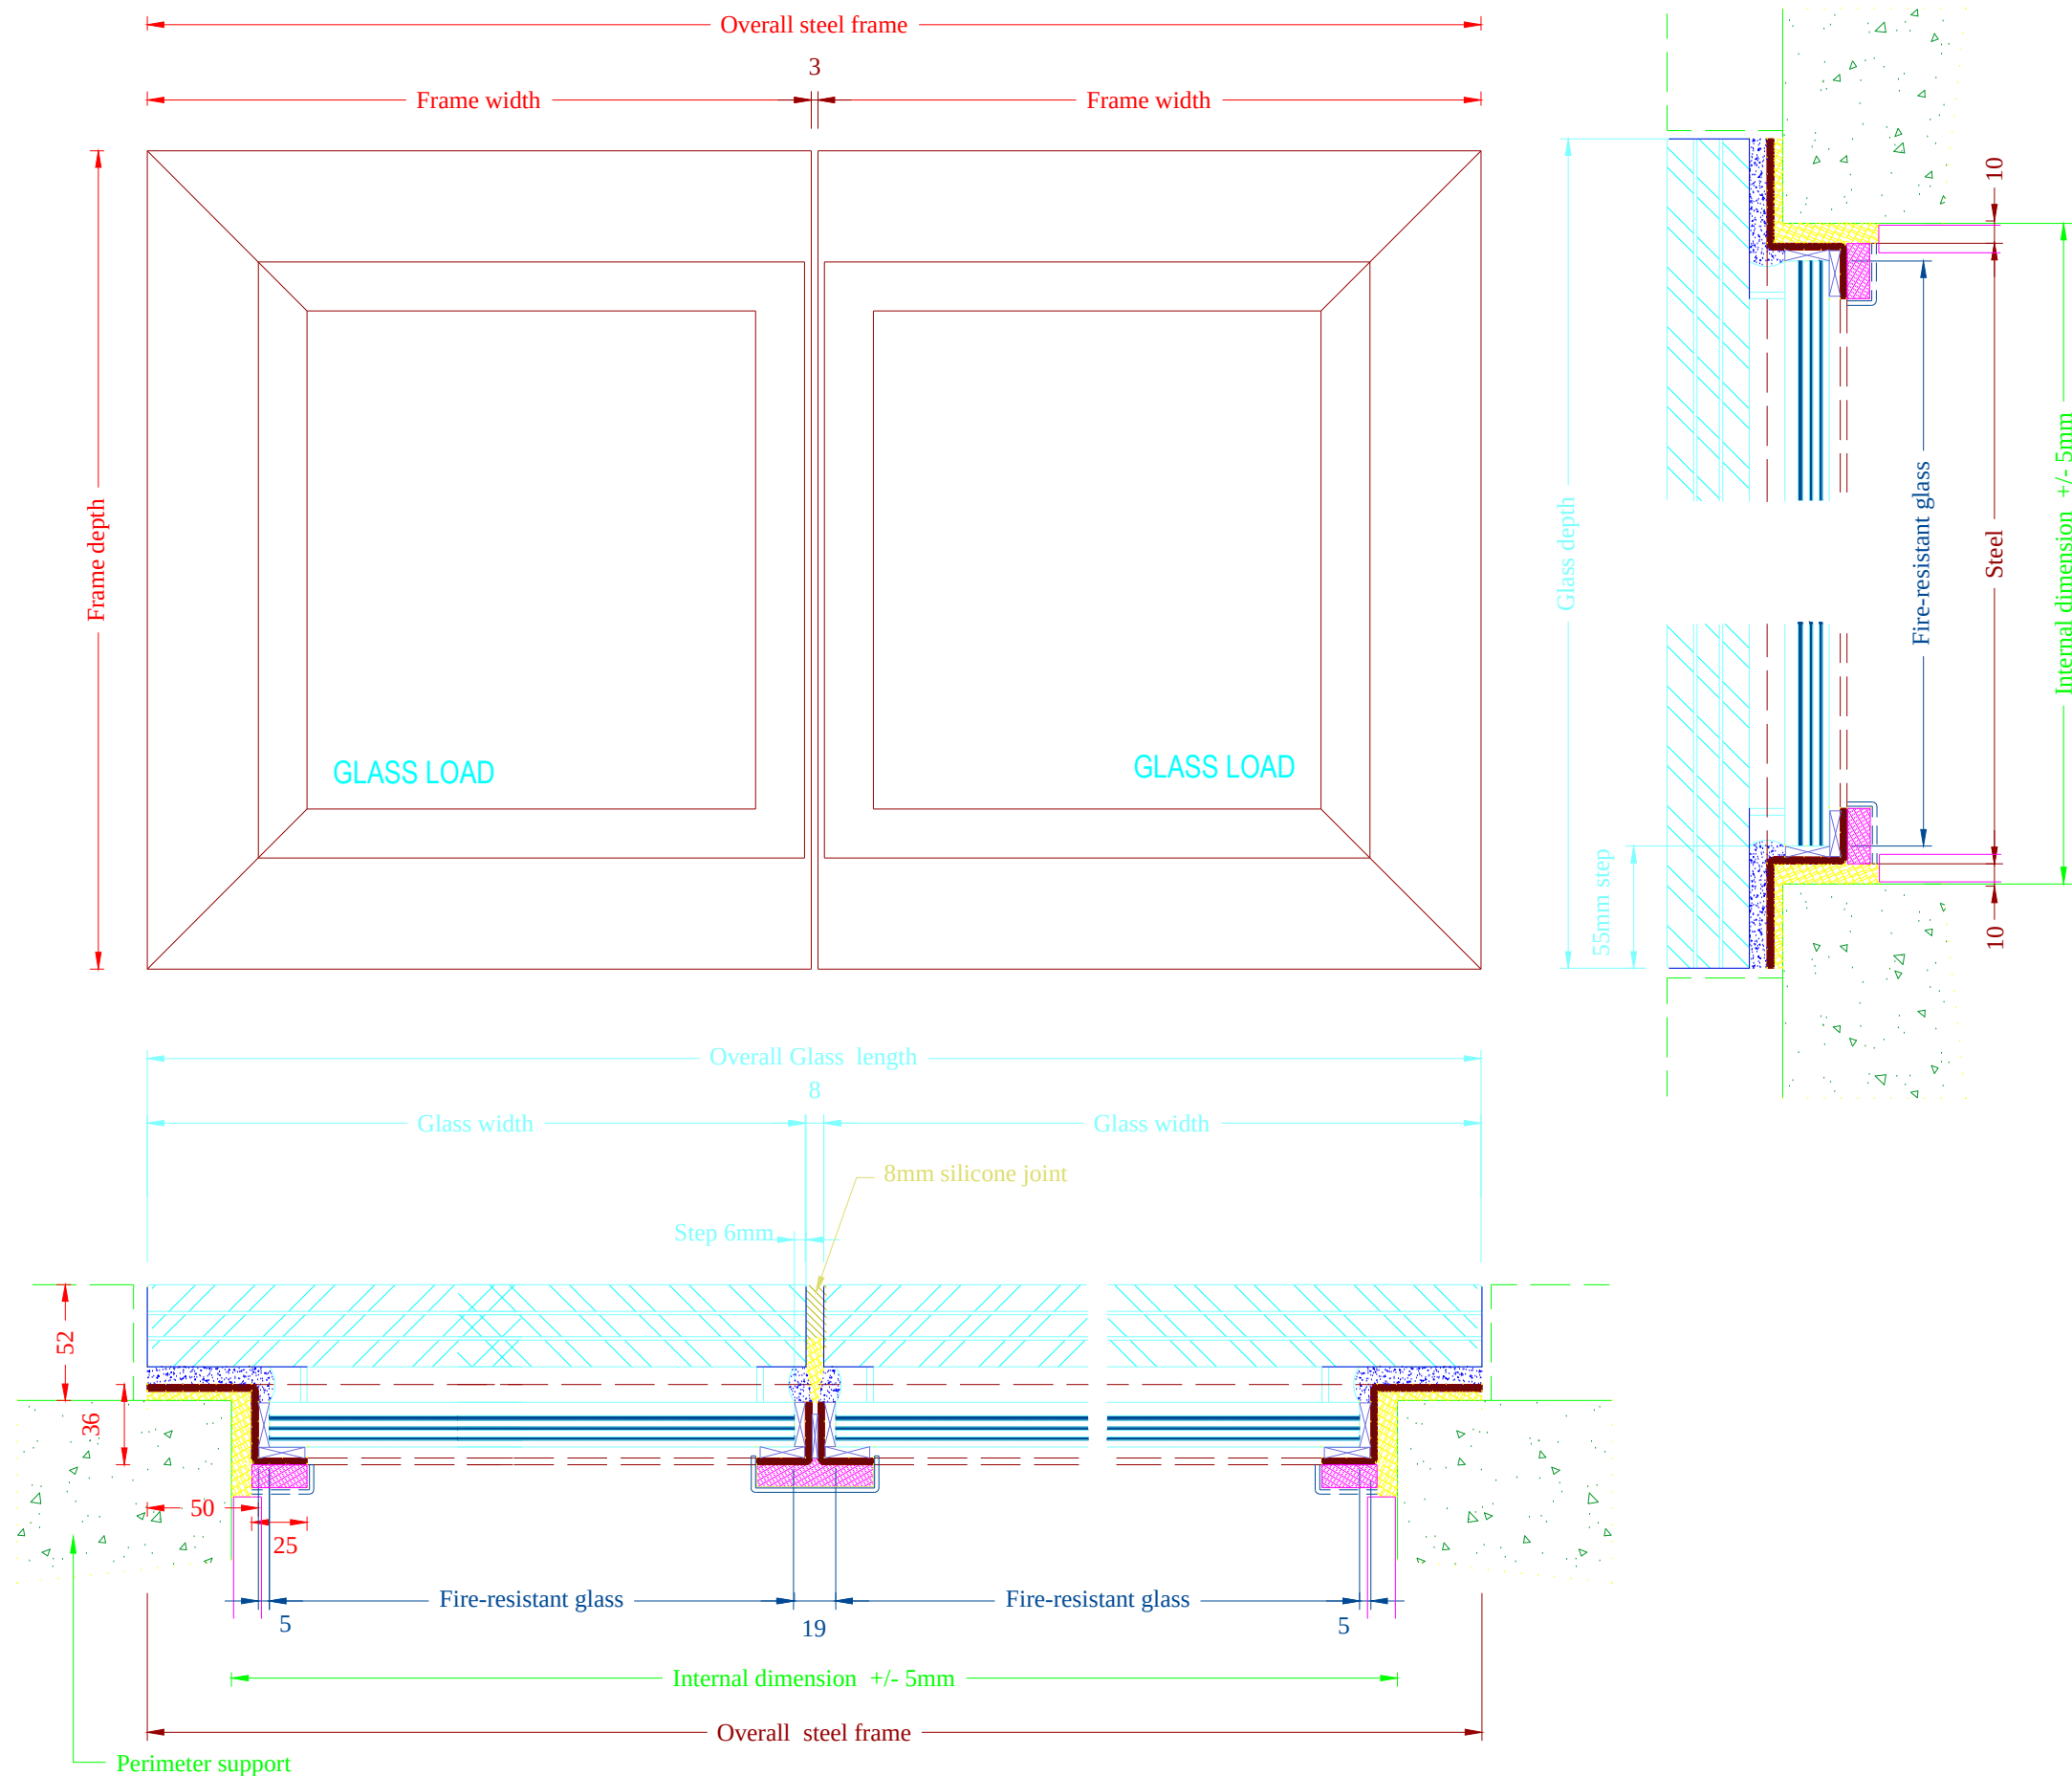


MANUFACTURE
DRAWINGS

REVISION	DATE	DESCRIPTION OF CHANGES
.	.	.
.	.	.
.	.	.
.	.	.

DRAWING Ref. FGZ(2PS)
DATE: 08-08-09
SCALE: 1:2.5



GENERAL ARRANGEMENT OF SILICONE JOINTED FLOOR

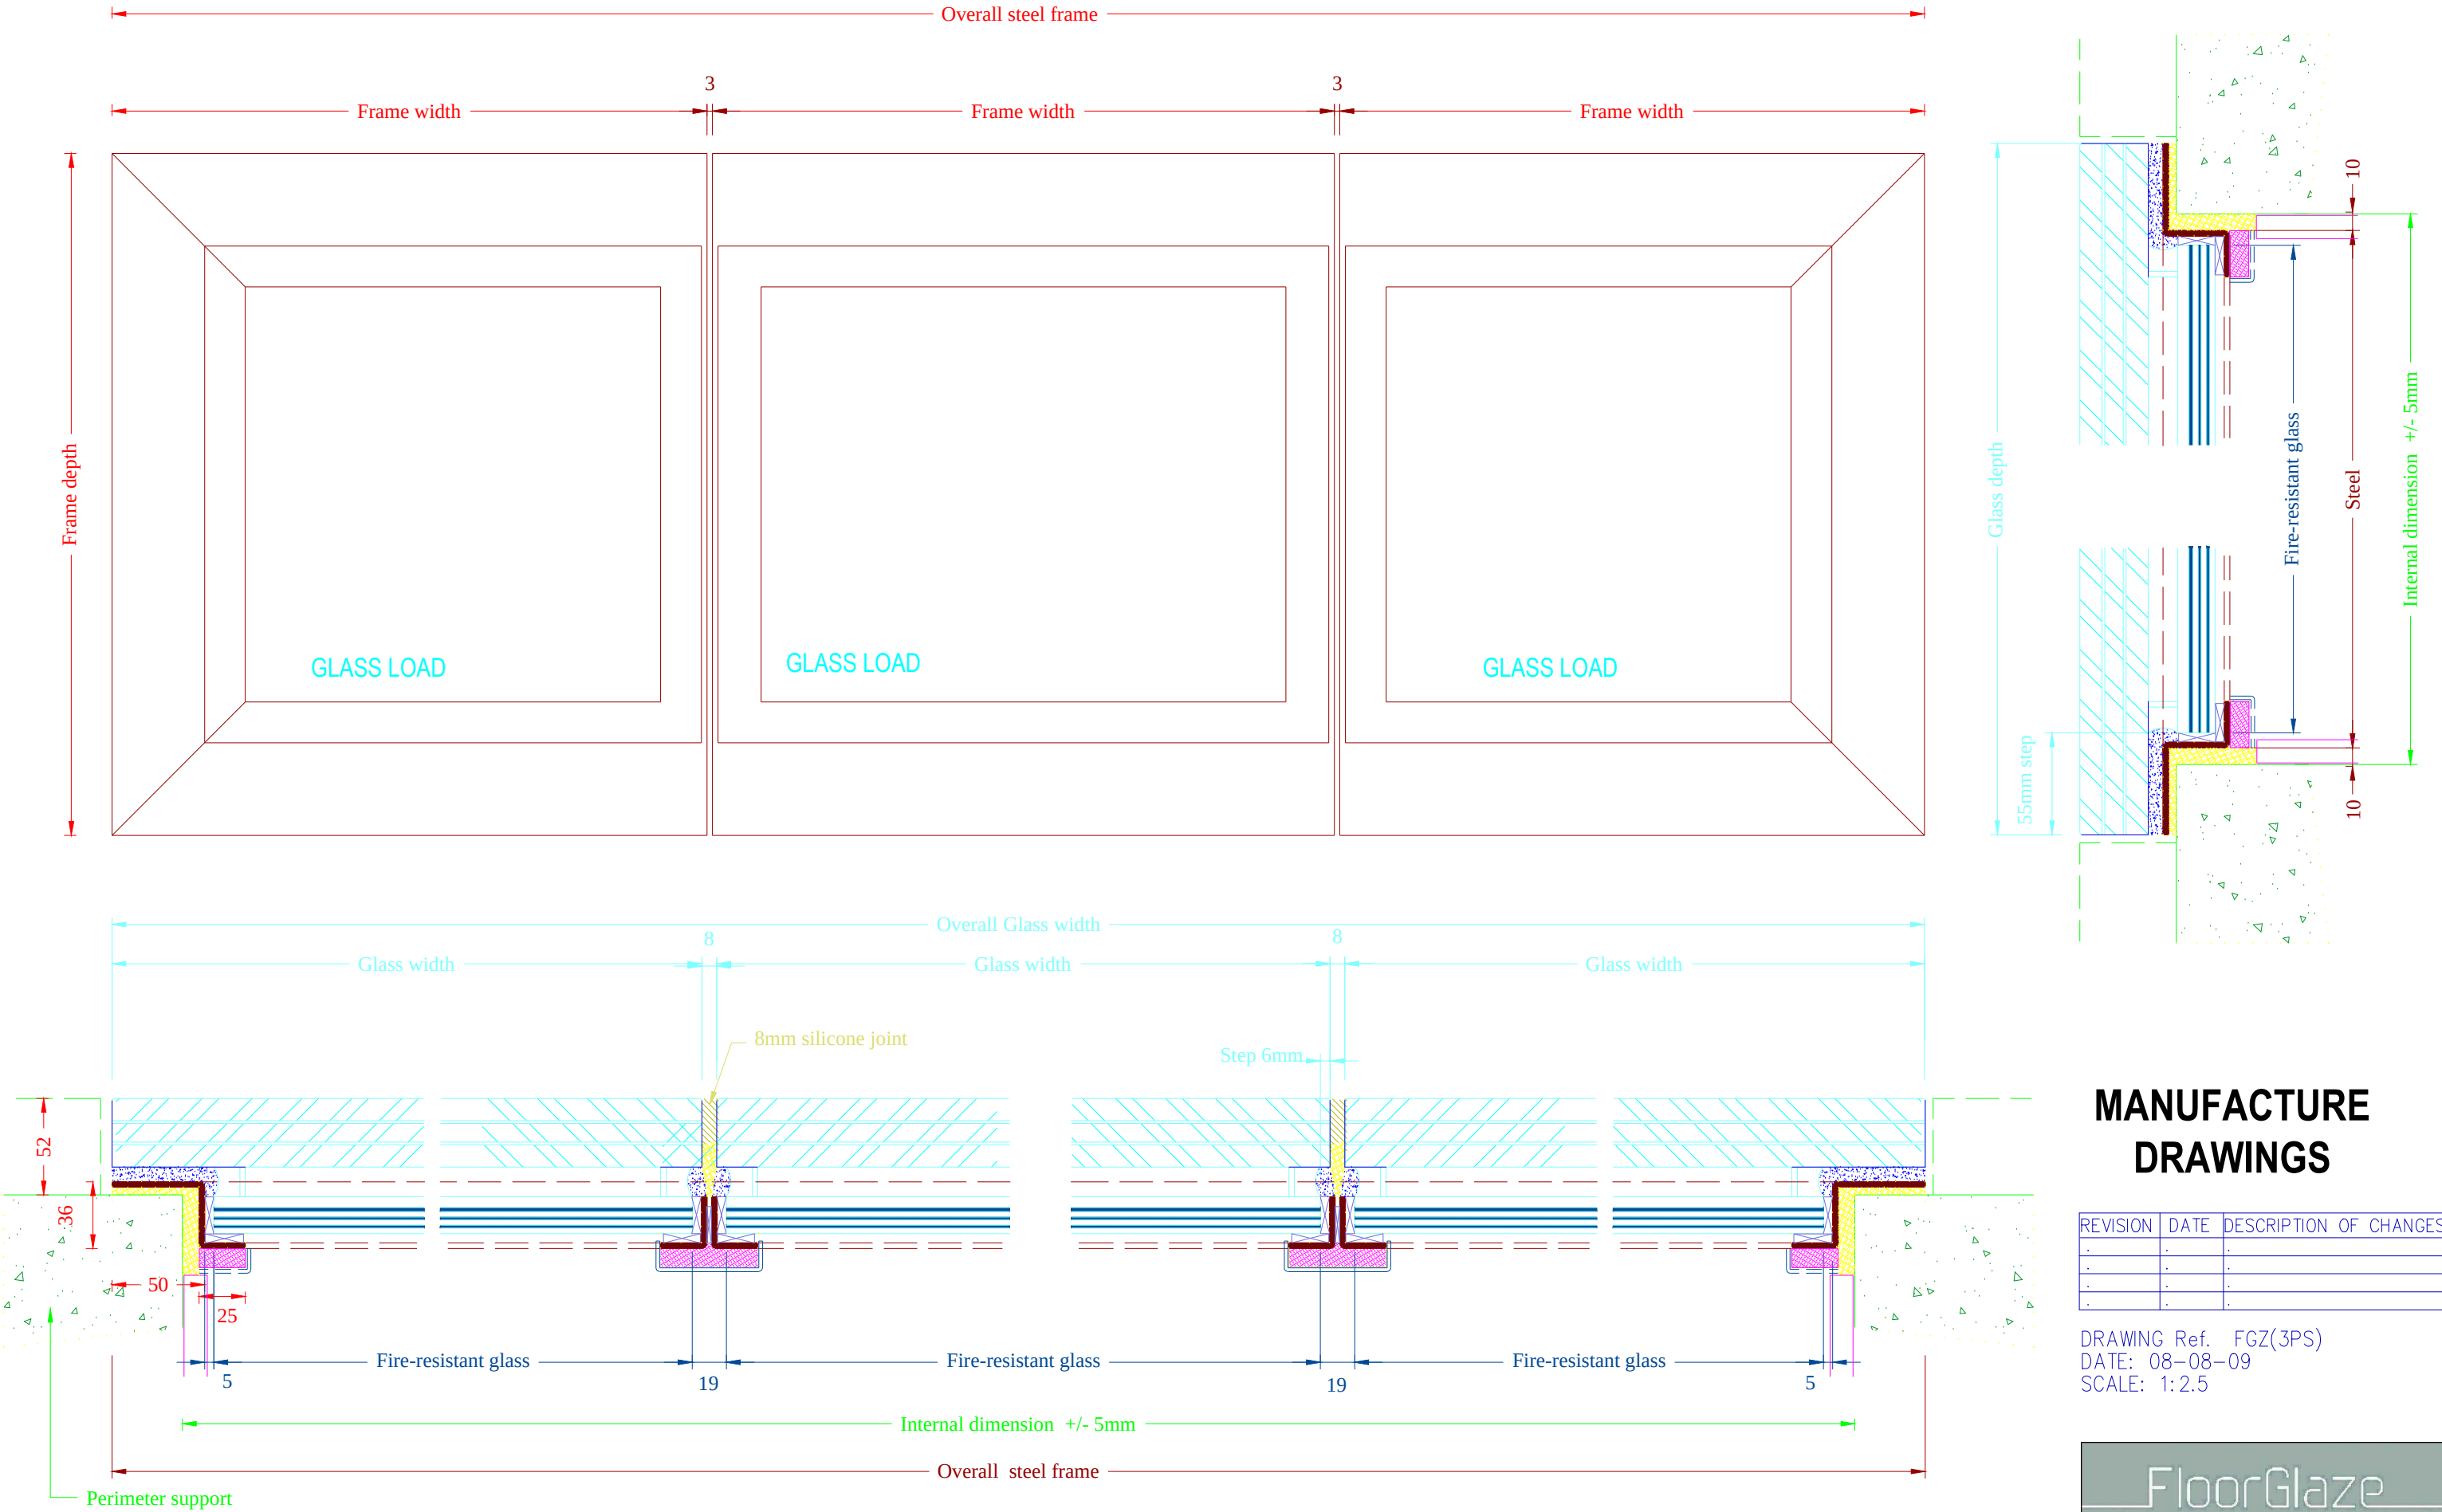


MANUFACTURE
DRAWINGS

REVISION	DATE	DESCRIPTION OF CHANGES
.	.	.
.	.	.
.	.	.

DRAWING Ref. FGZ(3PS)
DATE: 08-08-09
SCALE: 1:2.5



GLASS JOINT DETAIL

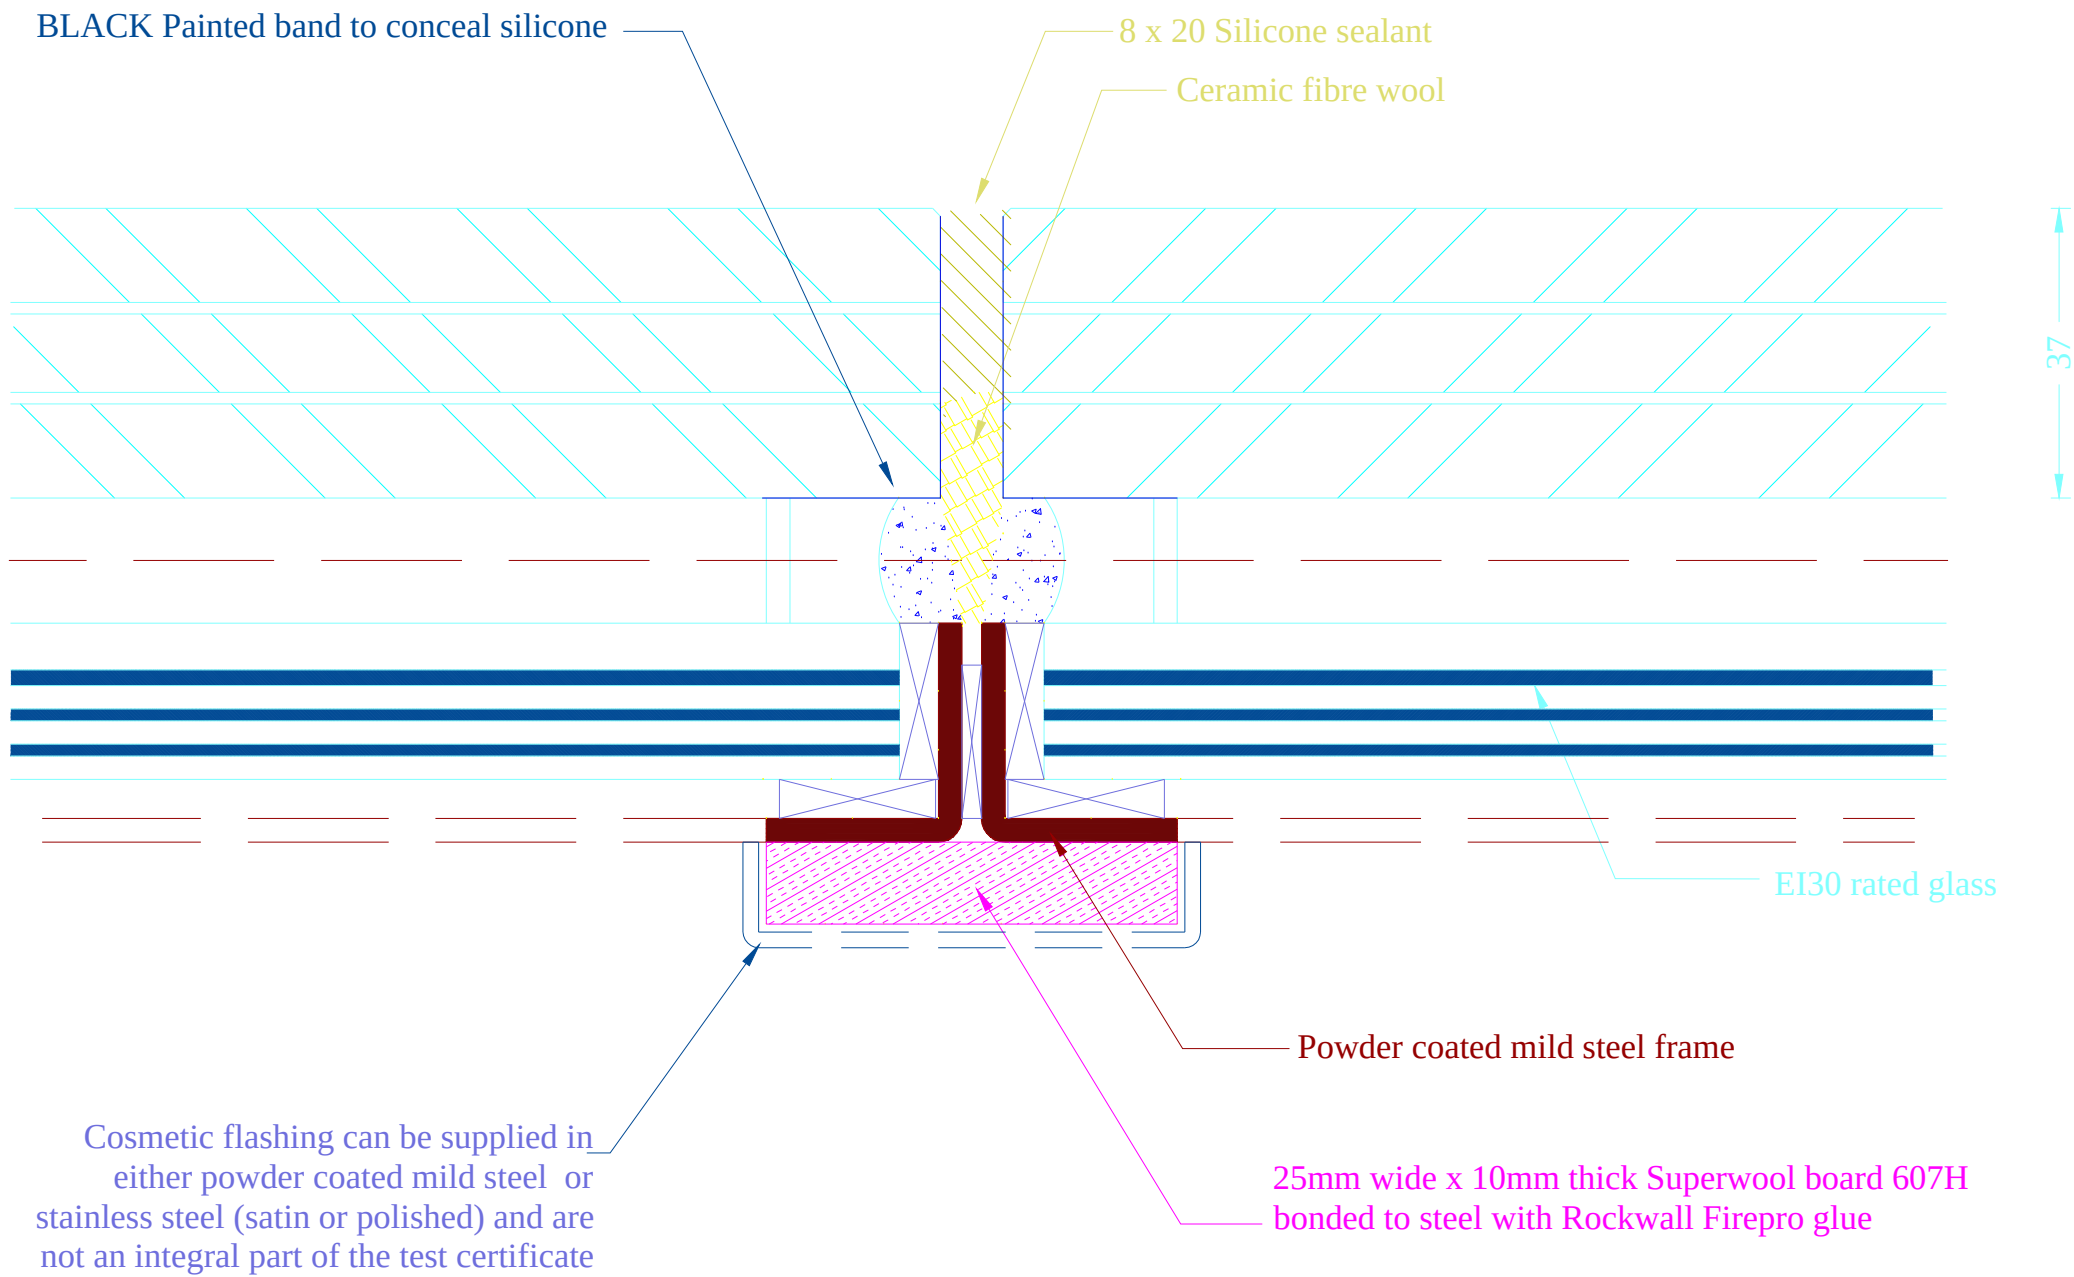


MANUFACTURE DRAWINGS

REVISION	DATE	DESCRIPTION OF CHANGES
.	.	.
.	.	.
.	.	.
.	.	.

DRAWING Ref. FGZ(DAJ)
DATE: 08-08-09
SCALE: FULL



Rated EI30 with 30 minute integrity
and 30 minute insulation
140kg/m2

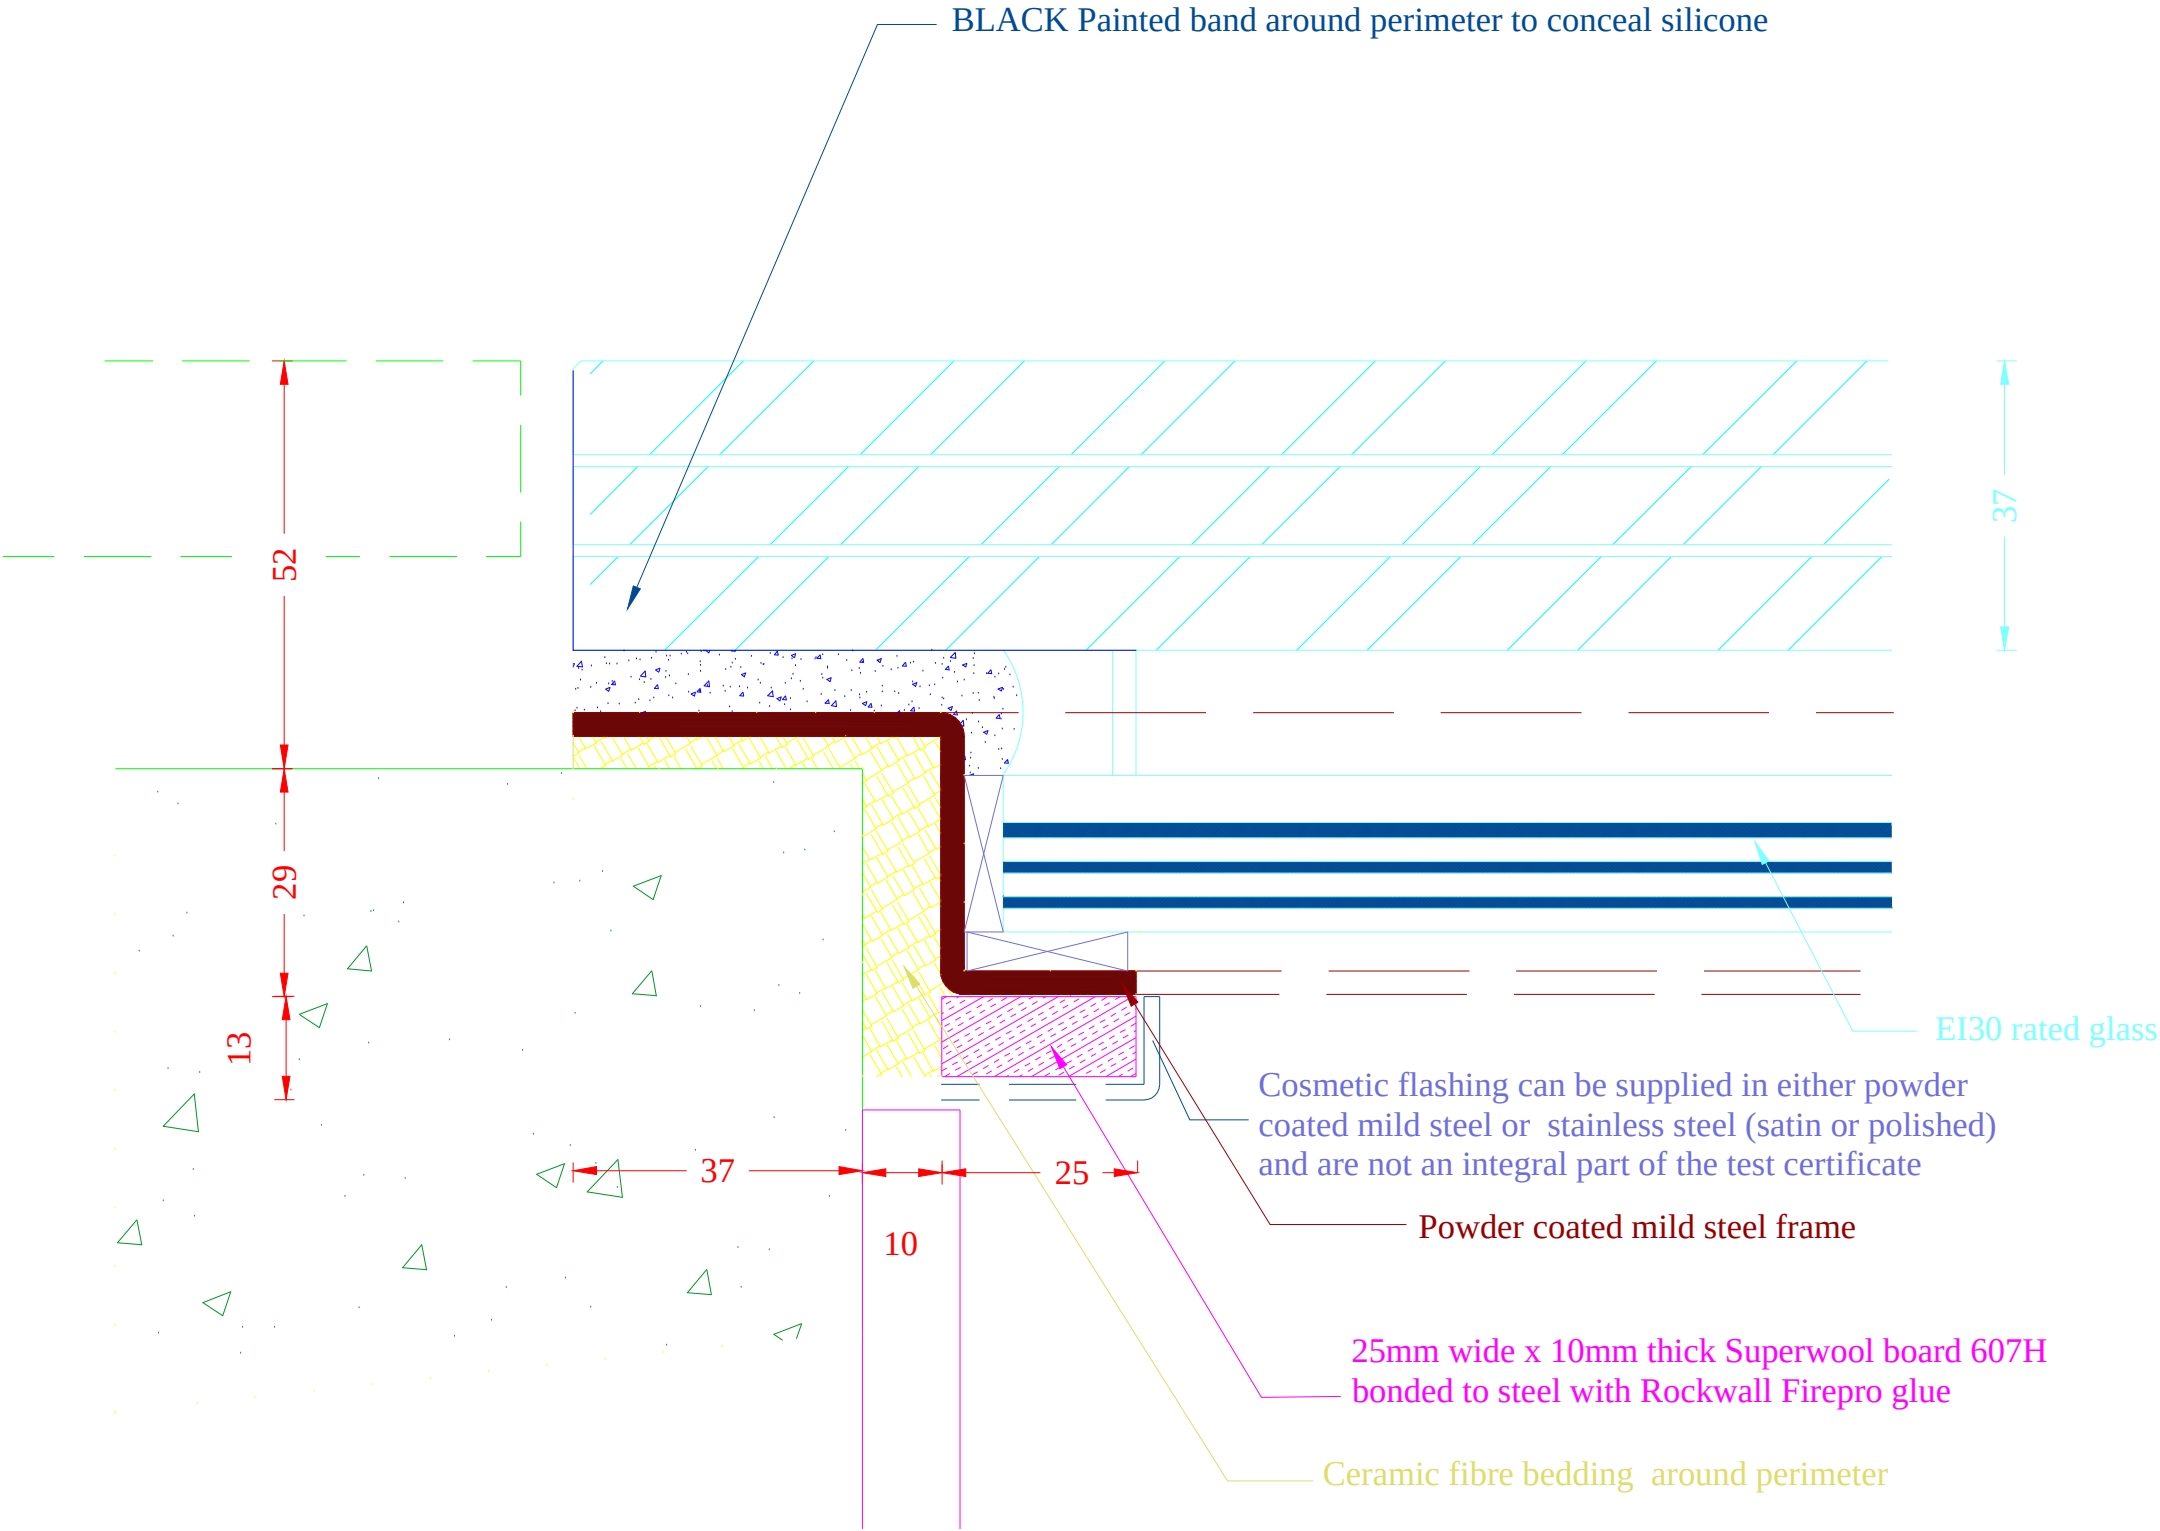


MANUFACTURE
DRAWINGS

REVISION	DATE	DESCRIPTION OF CHANGES
.	.	.
.	.	.
.	.	.
.	.	.

DRAWING Ref. FGZ(F30)
DATE: 08-08-09
SCALE: FULL

Rated EI60 with 60 minute integrity
and 60 minute insulation
160kg/m2

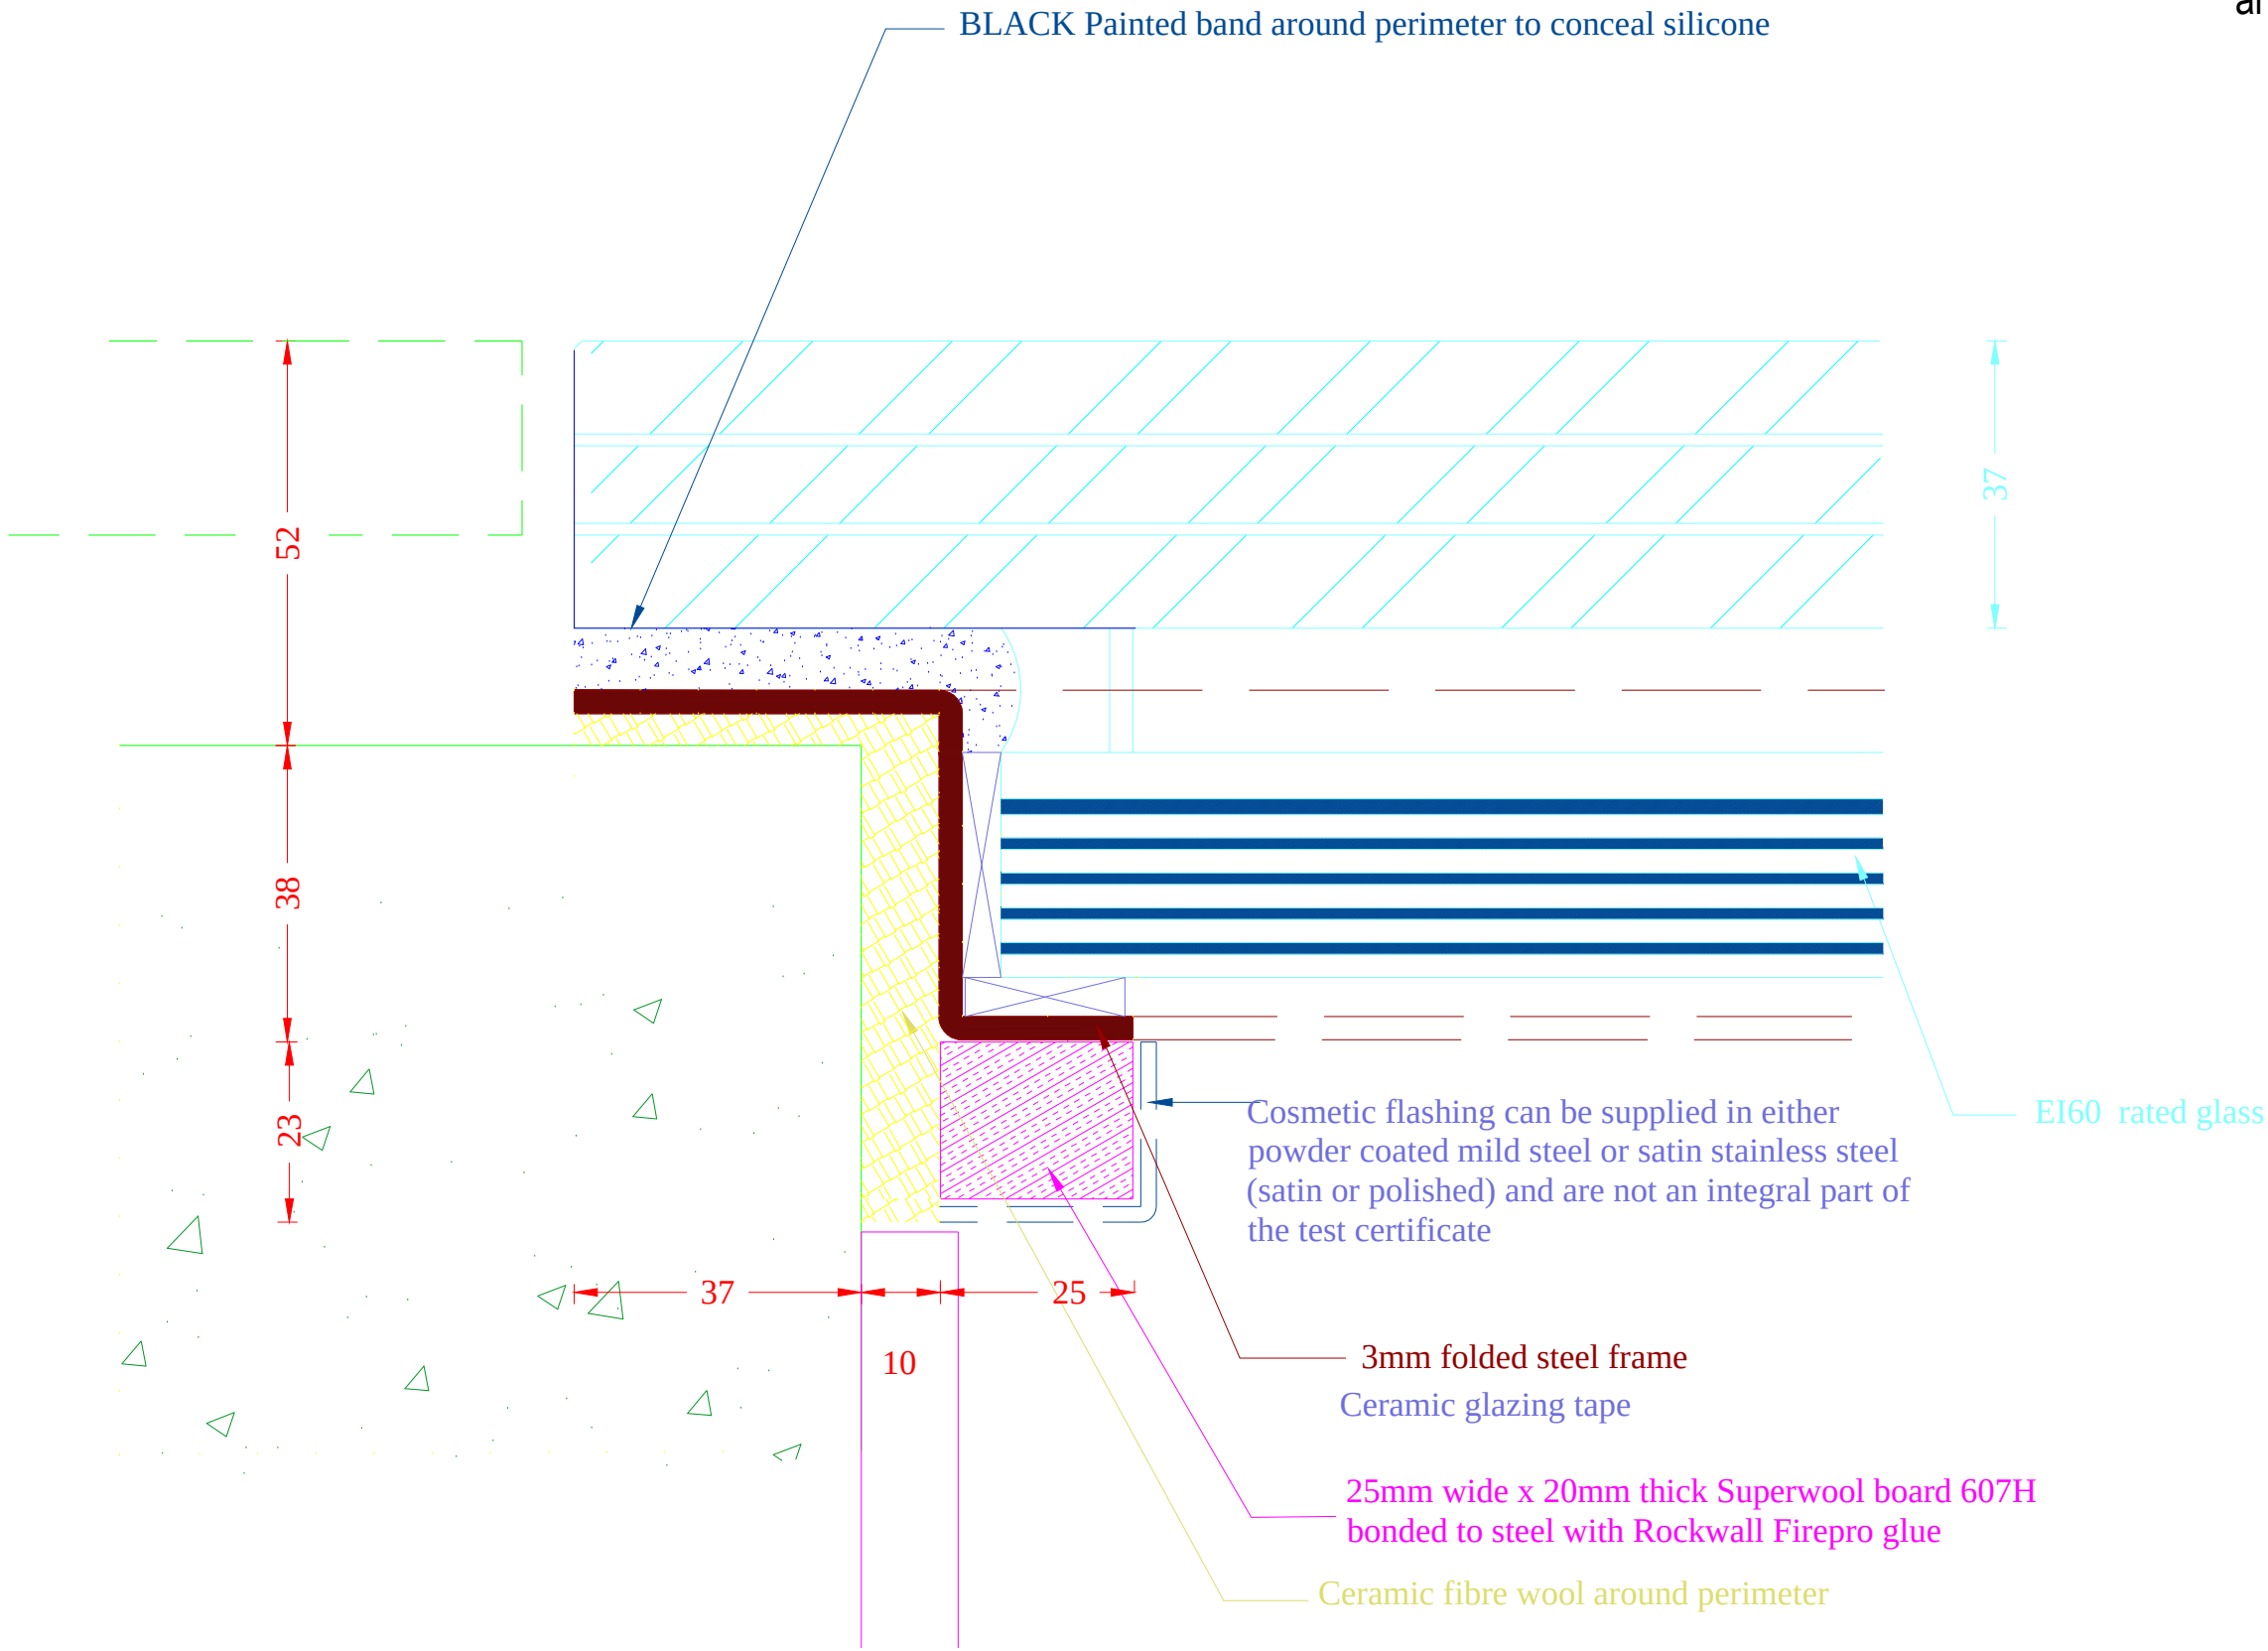


MANUFACTURE
DRAWINGS

REVISION	DATE	DESCRIPTION OF CHANGES
.	.	.
.	.	.
.	.	.
.	.	.

DRAWING Ref. FGZ(F60)
DATE: 08-08-09
SCALE: FULL



Non fire-rated but double glazed
for external application
125kg/m2

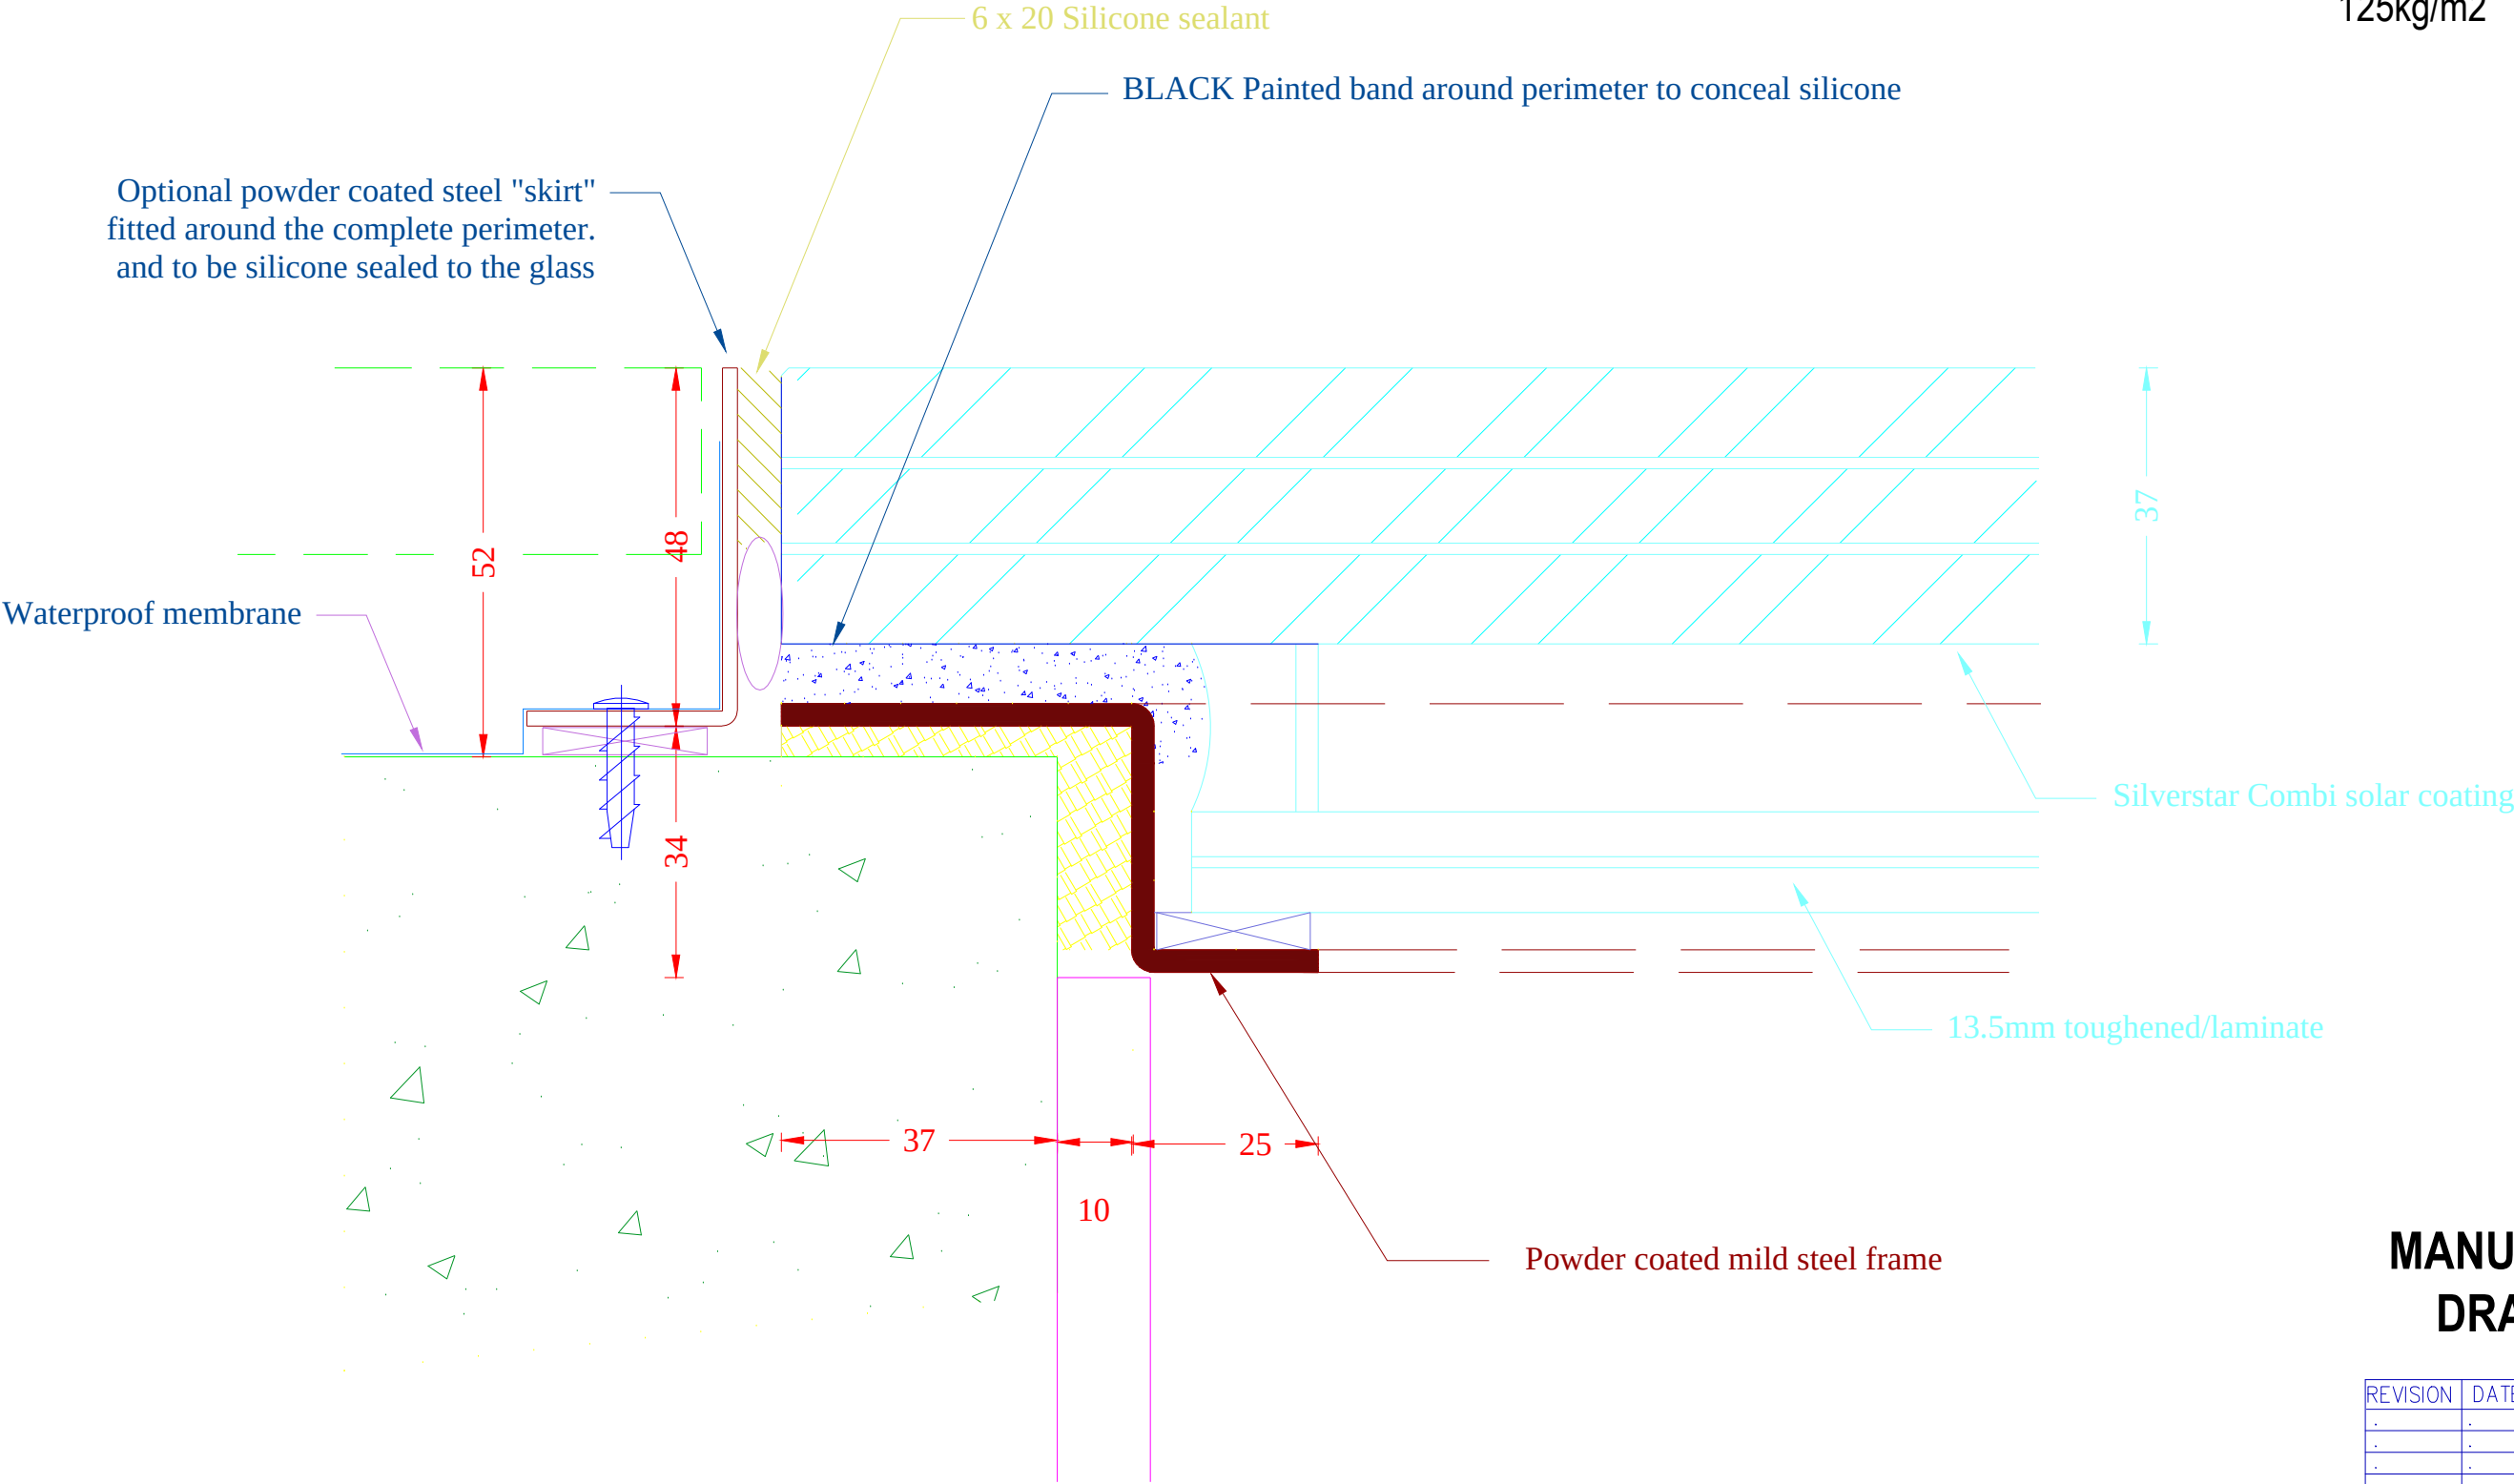


MANUFACTURE
DRAWINGS

REVISION	DATE	DESCRIPTION OF CHANGES
.	.	.
.	.	.
.	.	.

DRAWING Ref. FGZ(DG)
DATE: 07-08-09
SCALE: FULL



Non fire-rated and single glazed
for internal application
90kg/m3

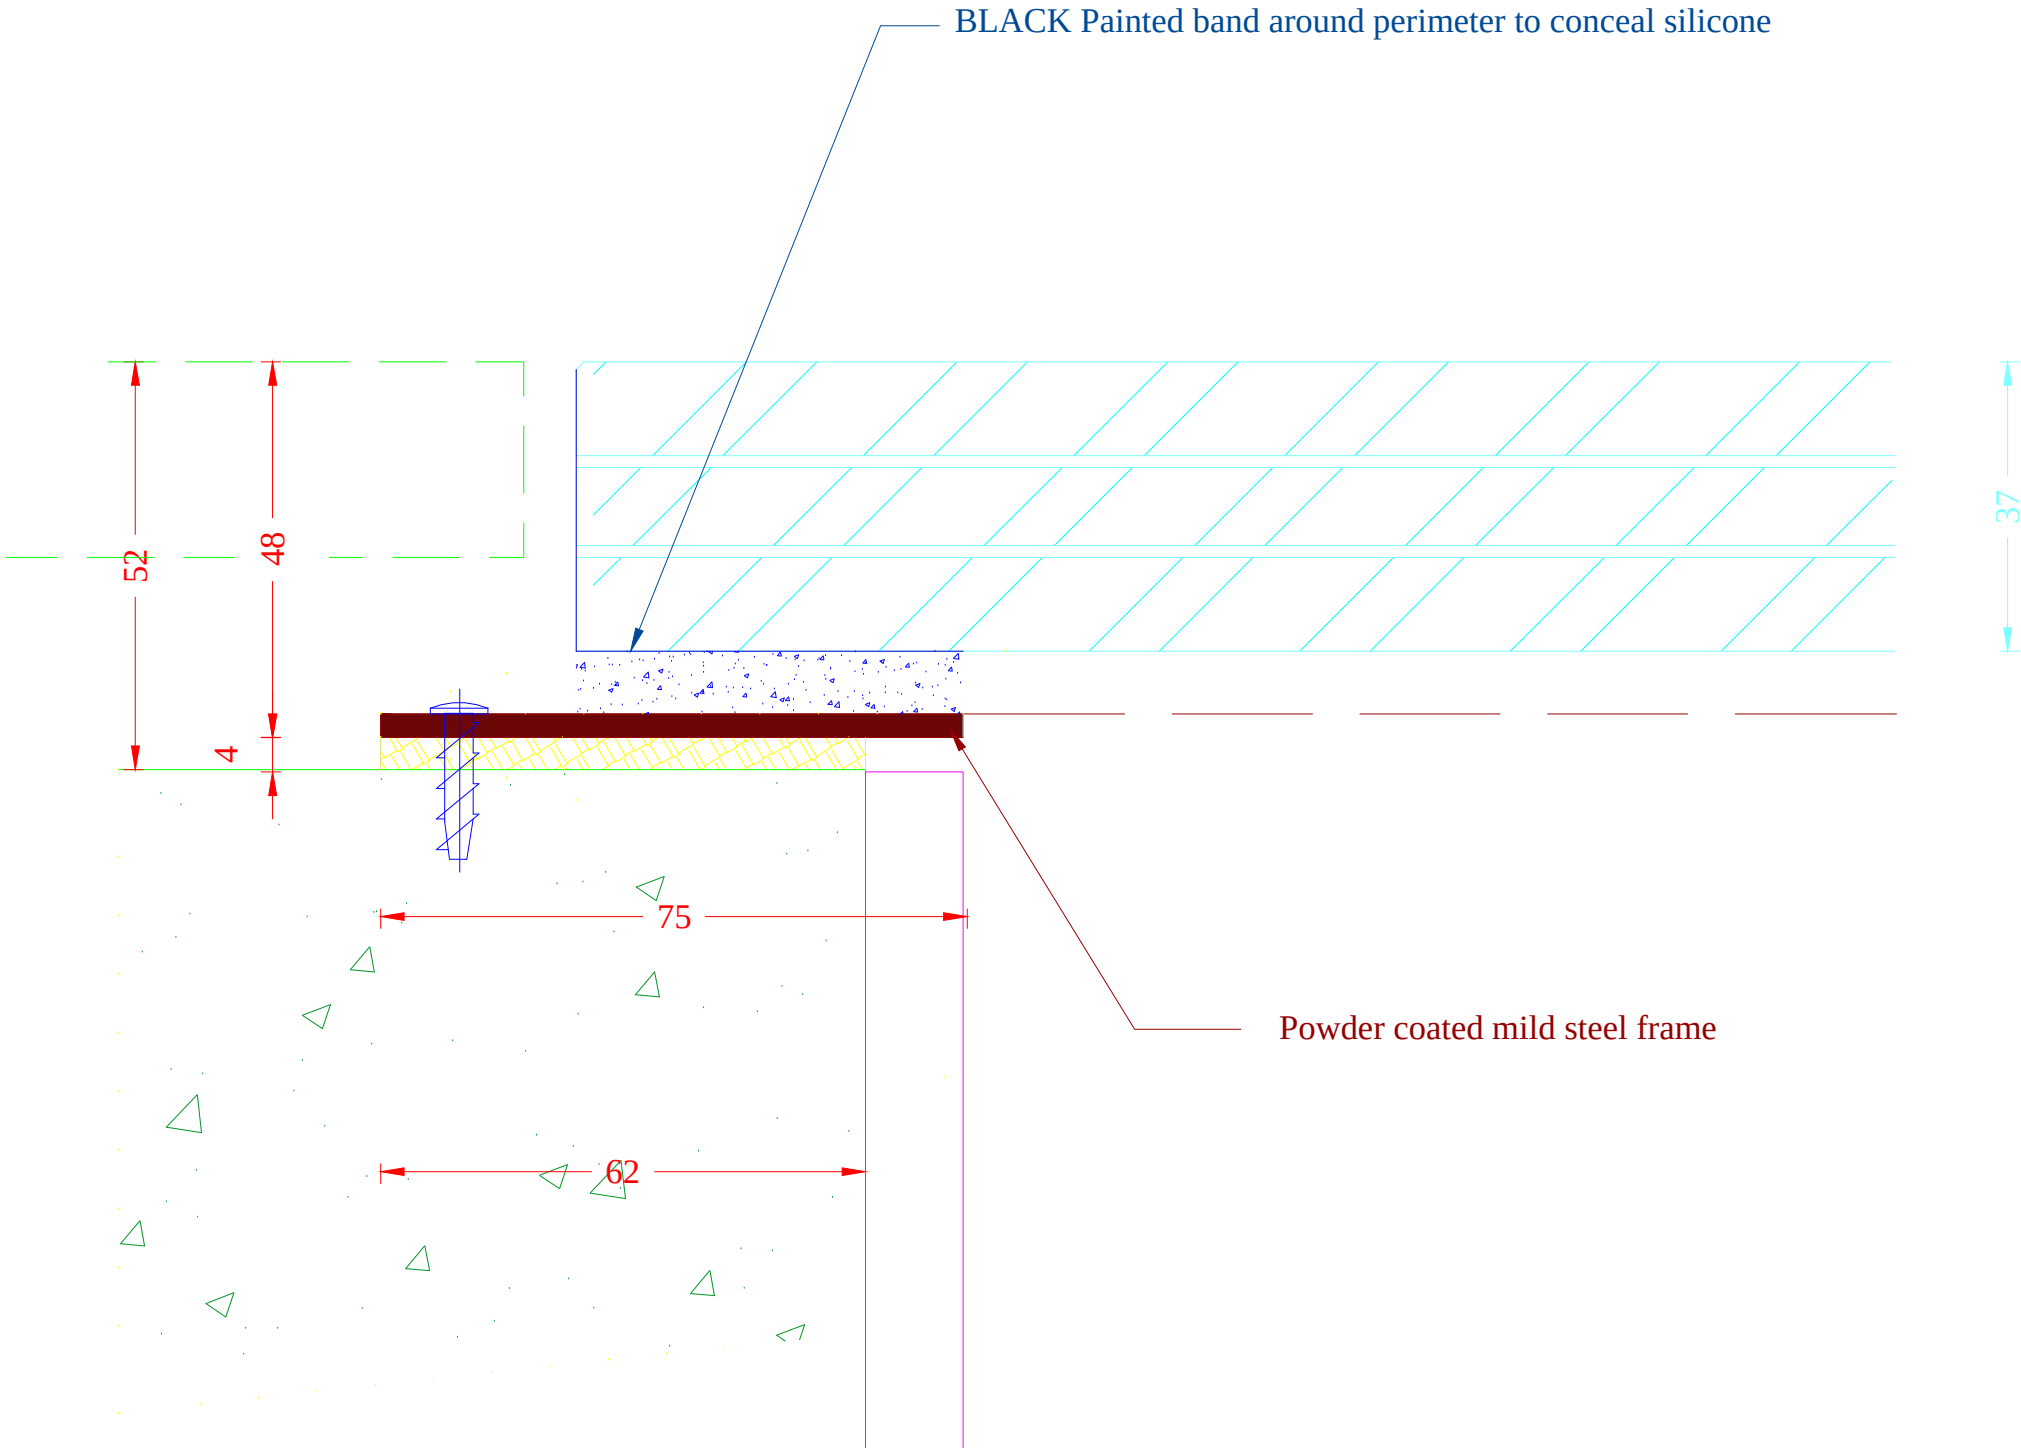

MANUFACTURE
DRAWINGS


REVISION	DATE	DESCRIPTION OF CHANGES
.	.	.
.	.	.
.	.	.
.	.	.

DRAWING Ref. FGZ(SG)
DATE: 07-08-09
SCALE: FULL

FLOORGLAZE F30 OPTION FOR EXTERNAL APPLICATION

PERIMETER DETAIL

Rated EI30 with 30 minute integrity
and 30 minute insulation
90kg/m2

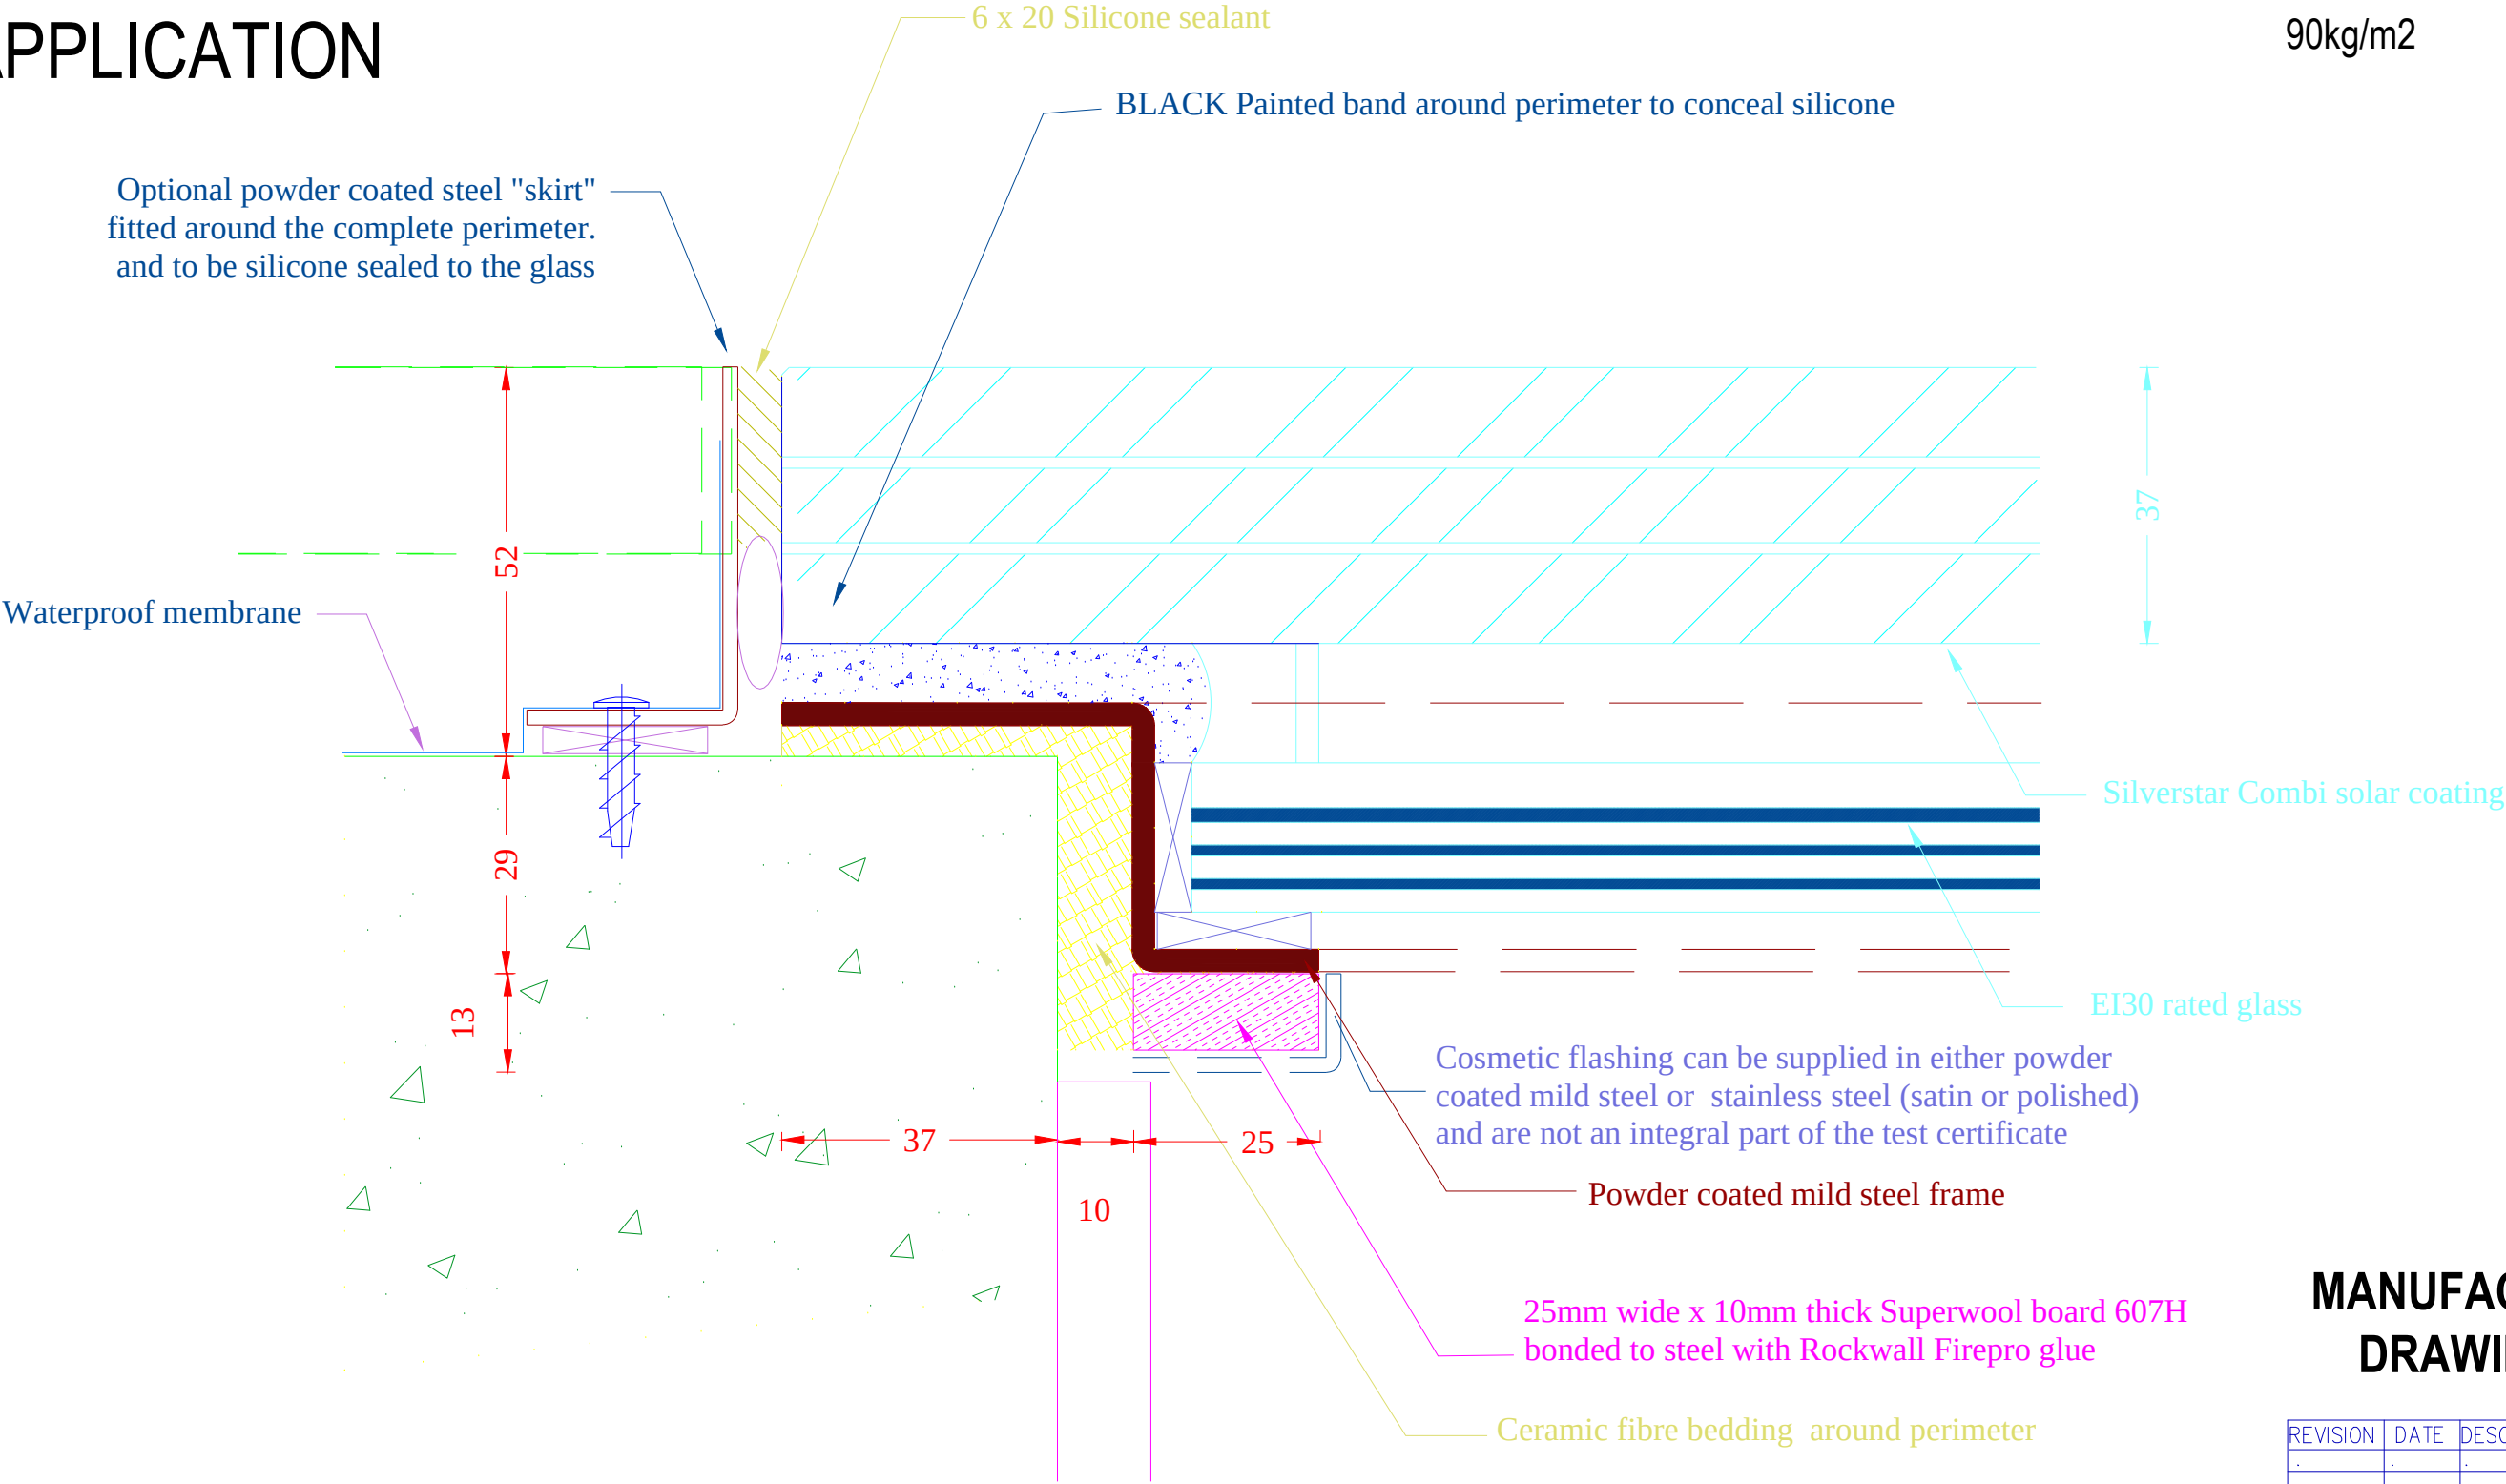


MANUFACTURE DRAWINGS

REVISION	DATE	DESCRIPTION OF CHANGES
.	.	.
.	.	.
.	.	.
.	.	.

DRAWING Ref. FGZ(EXT)
DATE: 08-08-09
SCALE: FULL



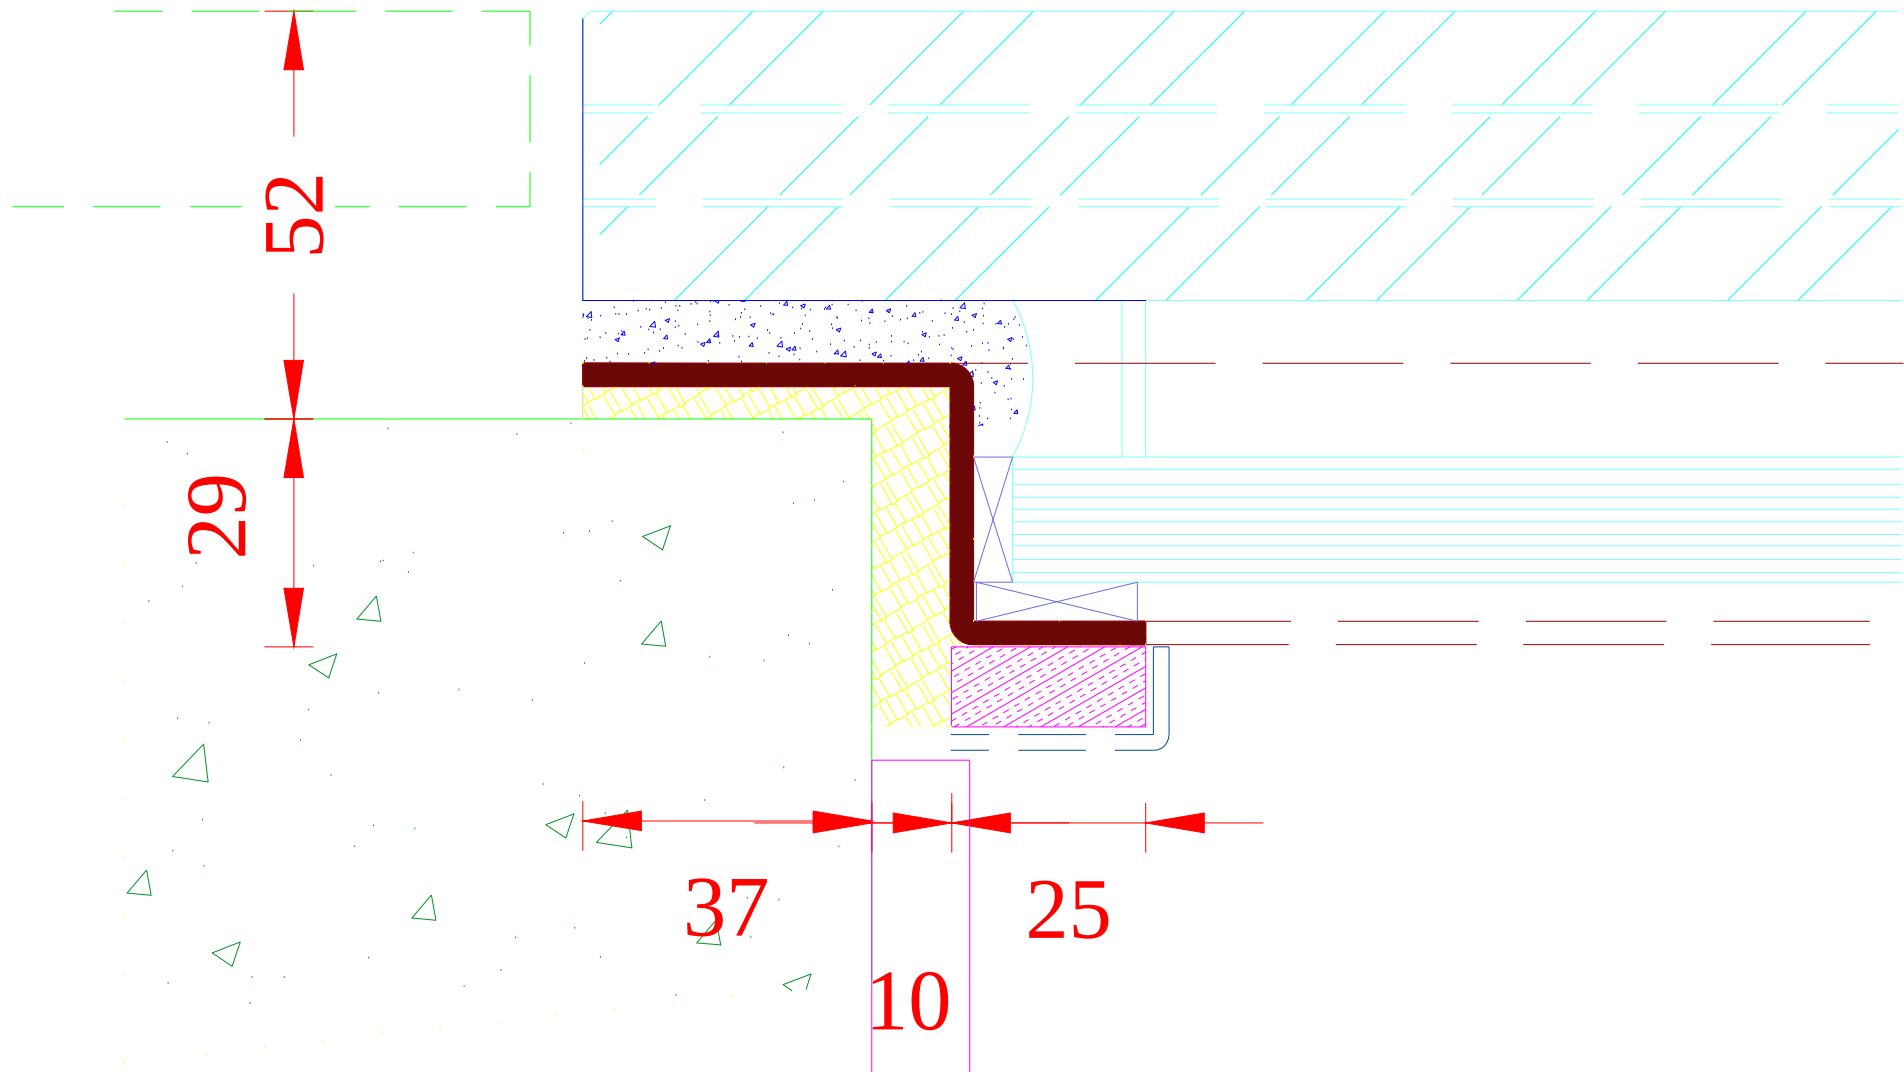

MANUFACTURE
DRAWINGS

REVISION	DATE	DESCRIPTION OF CHANGES
.	.	.
.	.	.
.	.	.

DRAWING Ref. FGZ(BAS)
DATE: 07-08-09
SCALE: FULL

